


BUSHFIRE ATTACK LEVEL 12.5

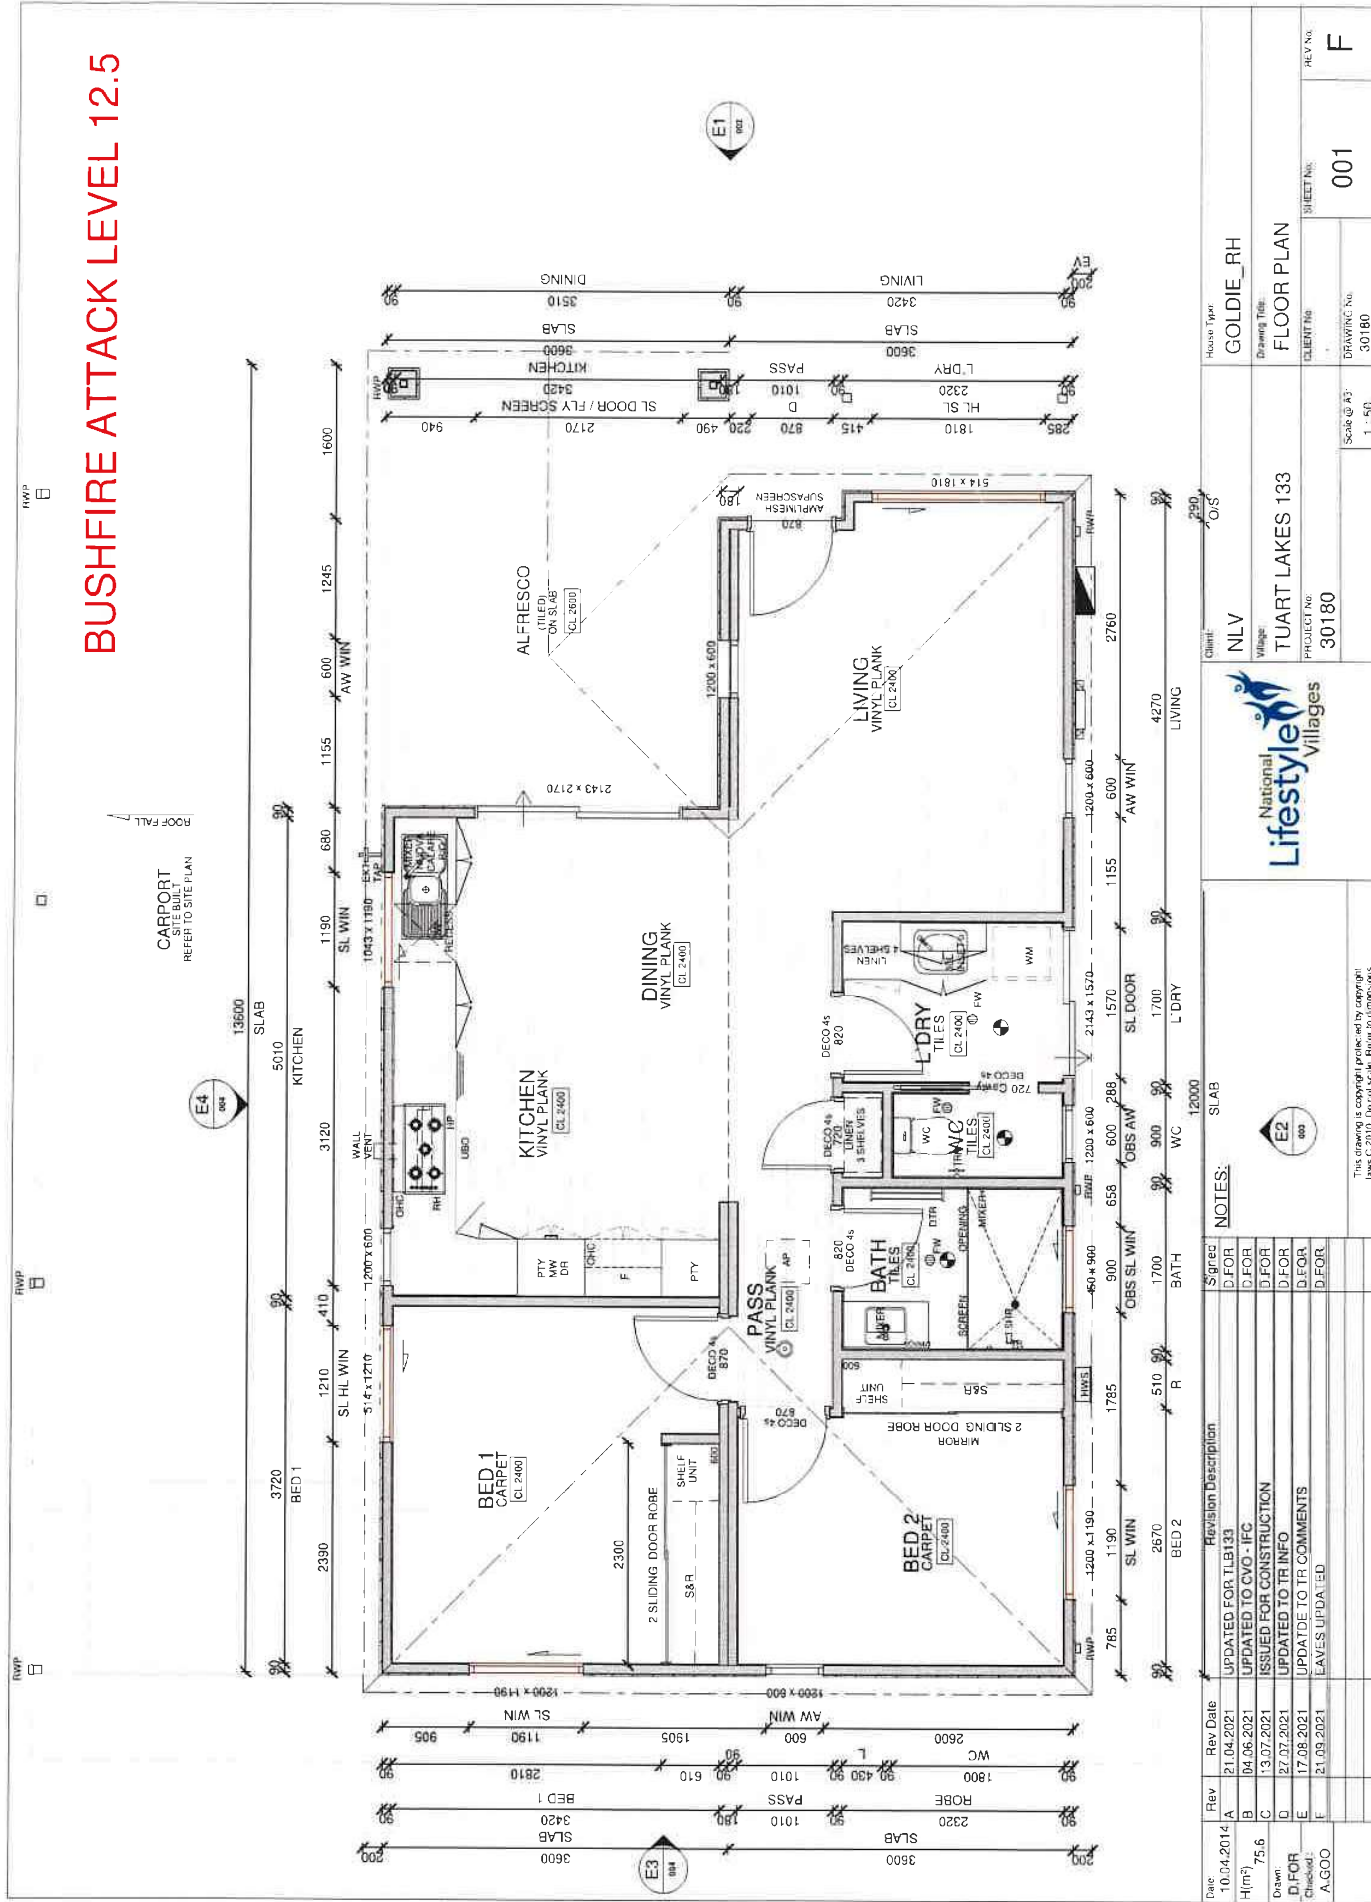

Revision		Revision Description	
Date	Rev	Rev Date	Rev
10/04/2014	A	21/04/2021	A
	B	04/06/2021	B
	C	13/07/2021	C
	D	27/07/2021	D
	E	17/08/2021	E
	F	21/09/2021	F

House Type	GOLDIE RH
Drawing Title	FLOOR PLAN
Project No	30180
Client No	001
Scale @ A3	1 : 50
Drawing No	30180
REV No	F

Notes:	1. This drawing is copyright and protected by copyright laws C 2010. Do not scale. Refer to dimensions.
--------	--