


**TRANSPORTABLE CONCRETE SLAB WHEEL ATTACHMENT**  
 4 SETS OF WHEELS FOR MODULES UP TO 12M LONG  
 6 SETS OF WHEELS FOR MODULES OVER 12M UP TO 15M

**TRANSPORTABLE CONCRETE SLAB TOW HITCH ATTACHMENT**  
 INSTALLED TO FRONT OF HOME SLAB AS PER ENGINEER DETAIL

**PRE-LAY OF WIRING & STRUCTURAL MODIFICATIONS**  
 FOR SOLAR DURING CONSTRUCTION.  
 NLV TO ARRANGE SOLAR INSTALLATION/CONNECTION ON SITE

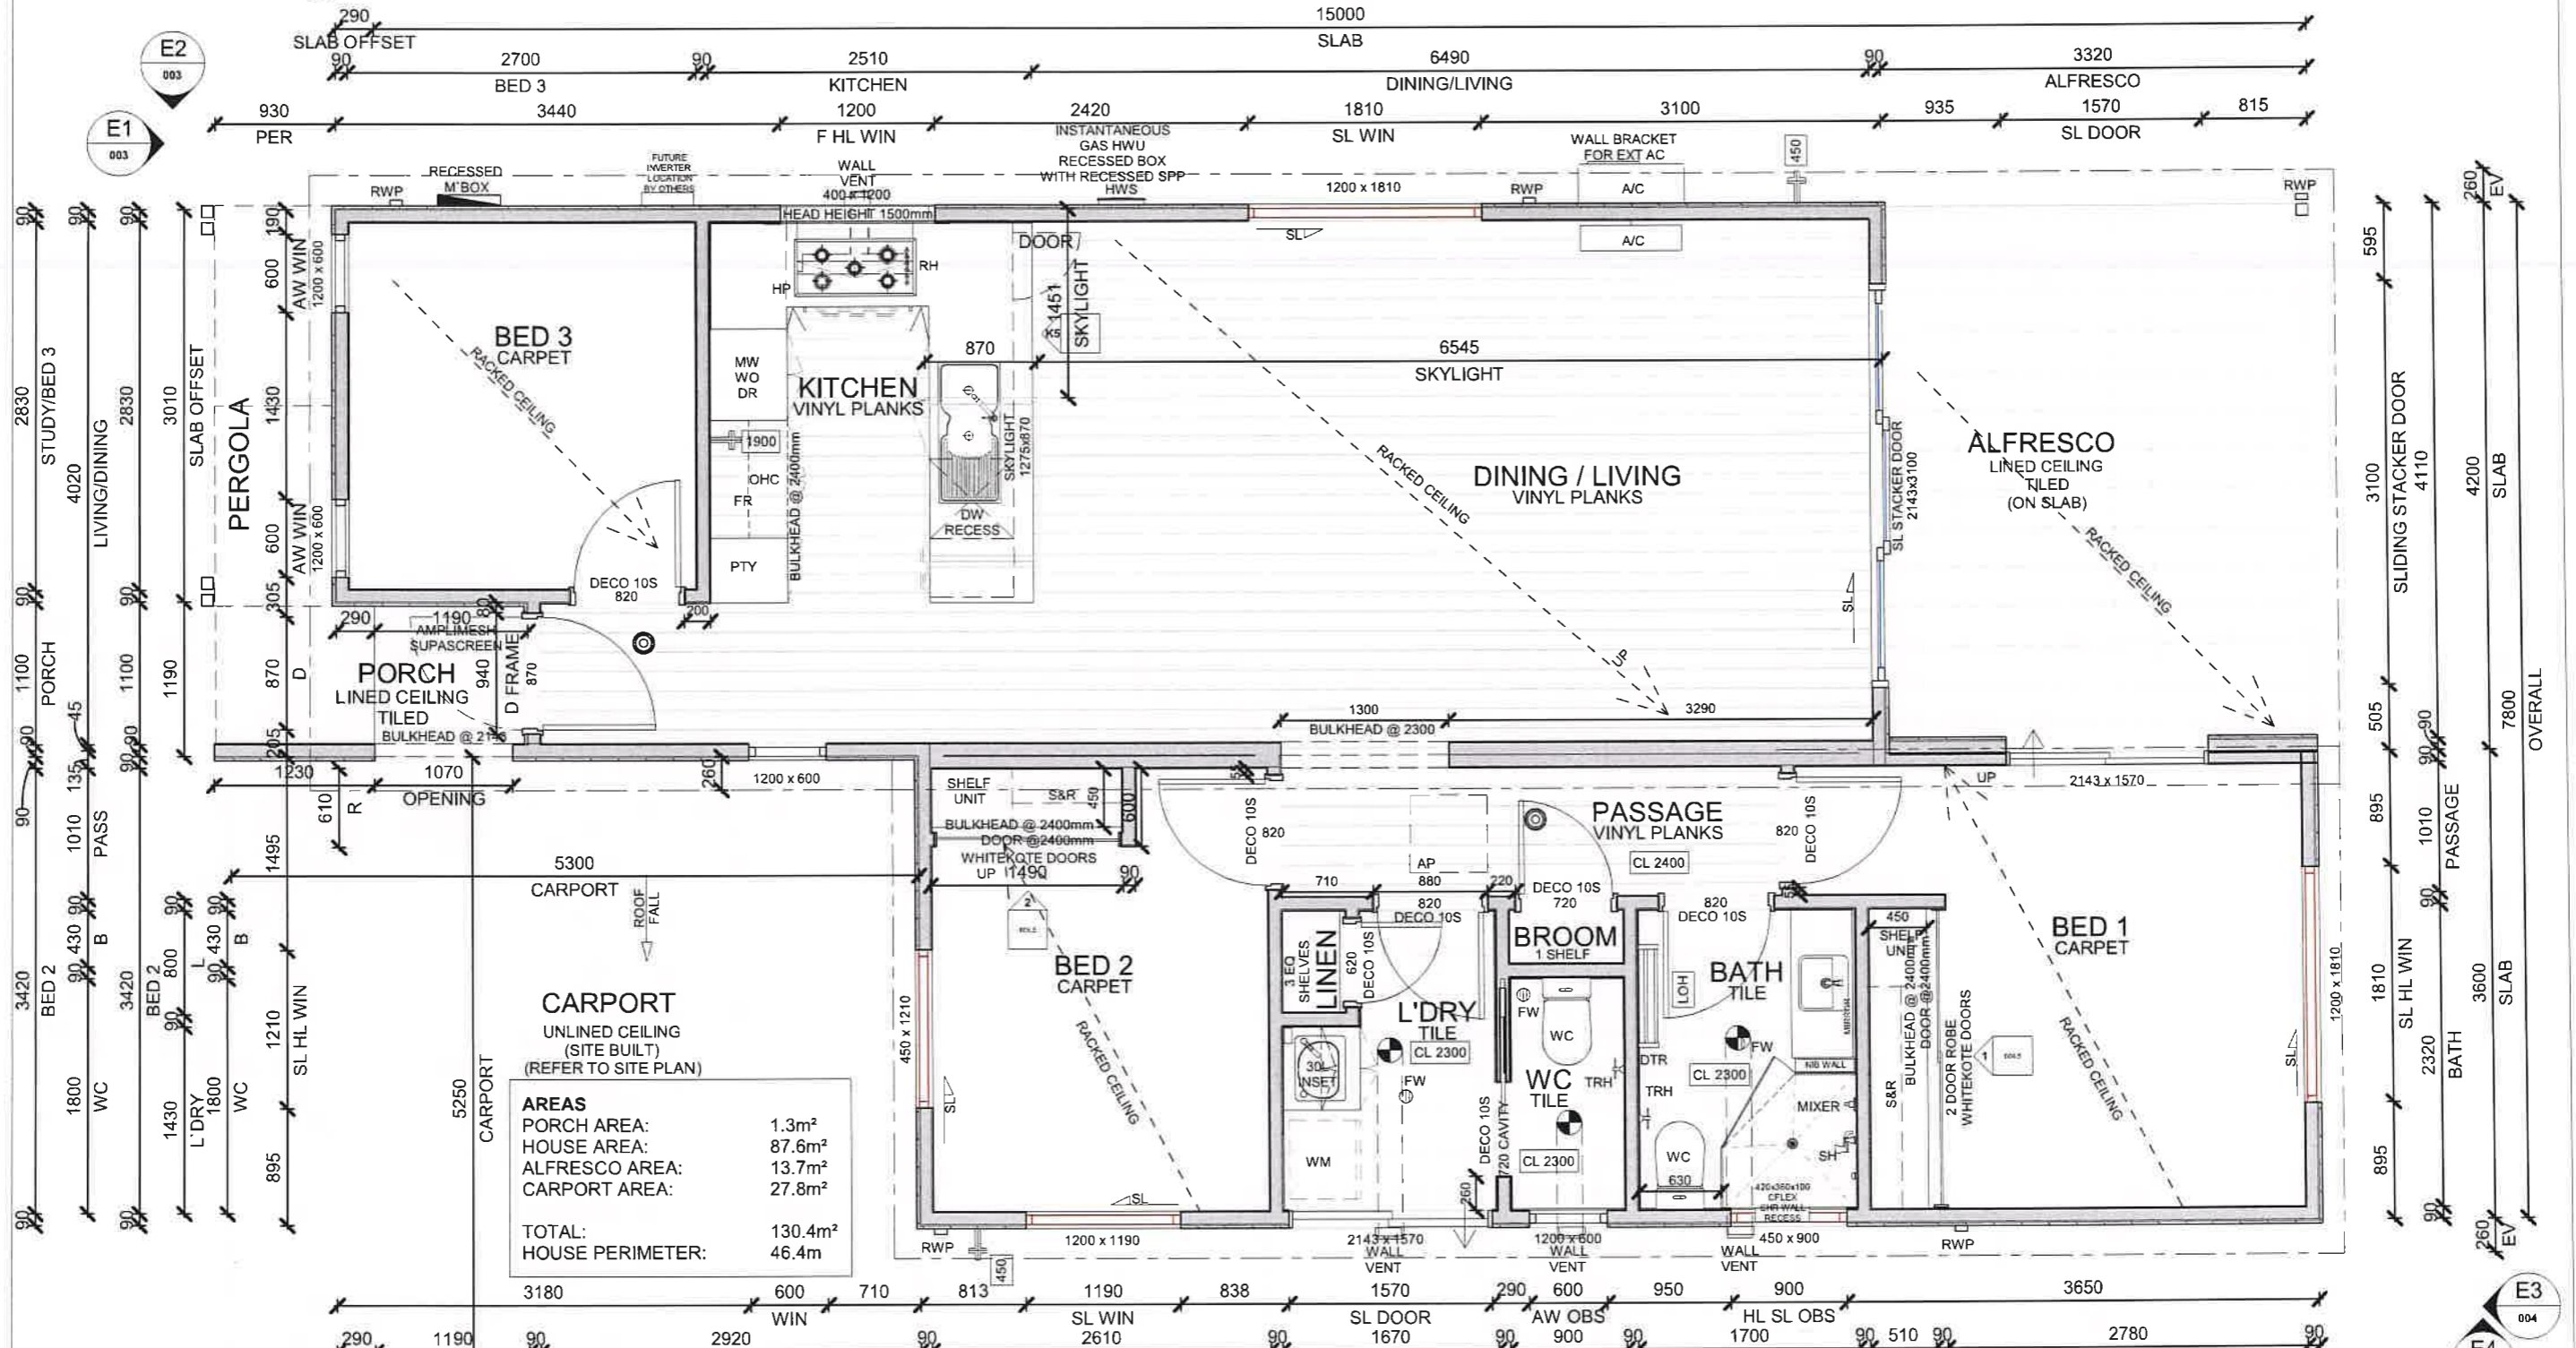

**AREAS**

PORCH AREA:	1.3m <sup>2</sup>
HOUSE AREA:	87.6m <sup>2</sup>
ALFRESCO AREA:	13.7m <sup>2</sup>
CARPORT AREA:	27.8m <sup>2</sup>
<b>TOTAL:</b>	<b>130.4m<sup>2</sup></b>
<b>HOUSE PERIMETER:</b>	<b>46.4m</b>

**INSULATION REQUIREMENTS**  
 REFER ENERGY REPORT FOR DETAILS

EXTERNAL WALLS: R2.5 BATTS & REFLECTIVE WRAP  
 INTERNAL WALLS: R2.5 THROUGHOUT  
 CEILING: R4.1 CEILING BATTS  
 ROOF: 55mm ANTICON

Date:	Rev	Rev Date	Revision Description	Signed
10.04.2014	A	10.08.2023	UPDATED FOR TLB076	D.FOR
H(m <sup>2</sup> )	B	08.01.2024	UPDATED TO NEW BASE DRAWING	D.FOR
102.7	C	16.01.2024	UPDATED TO PRESTART	D.FOR
Drawn:	0	16.01.2024	ISSUED FOR CONSTRUCTION	D.FOR
D.FOR				
Checked:				
S.ARM				


**NOTES:**

*[Handwritten signature]*

This drawing is copyright protected by copyright laws C 2010, Do not scale, Refer to dimensions



Client:	NLV	House Type:	FINLEY
Village:	TUART LAKES 076	Drawing Title:	FLOOR PLAN
PROJECT No:	TLB076	CLIENT No:	001
Scale @ A3:	1 : 50	SHEET No:	0
		DRAWING No:	TLB076

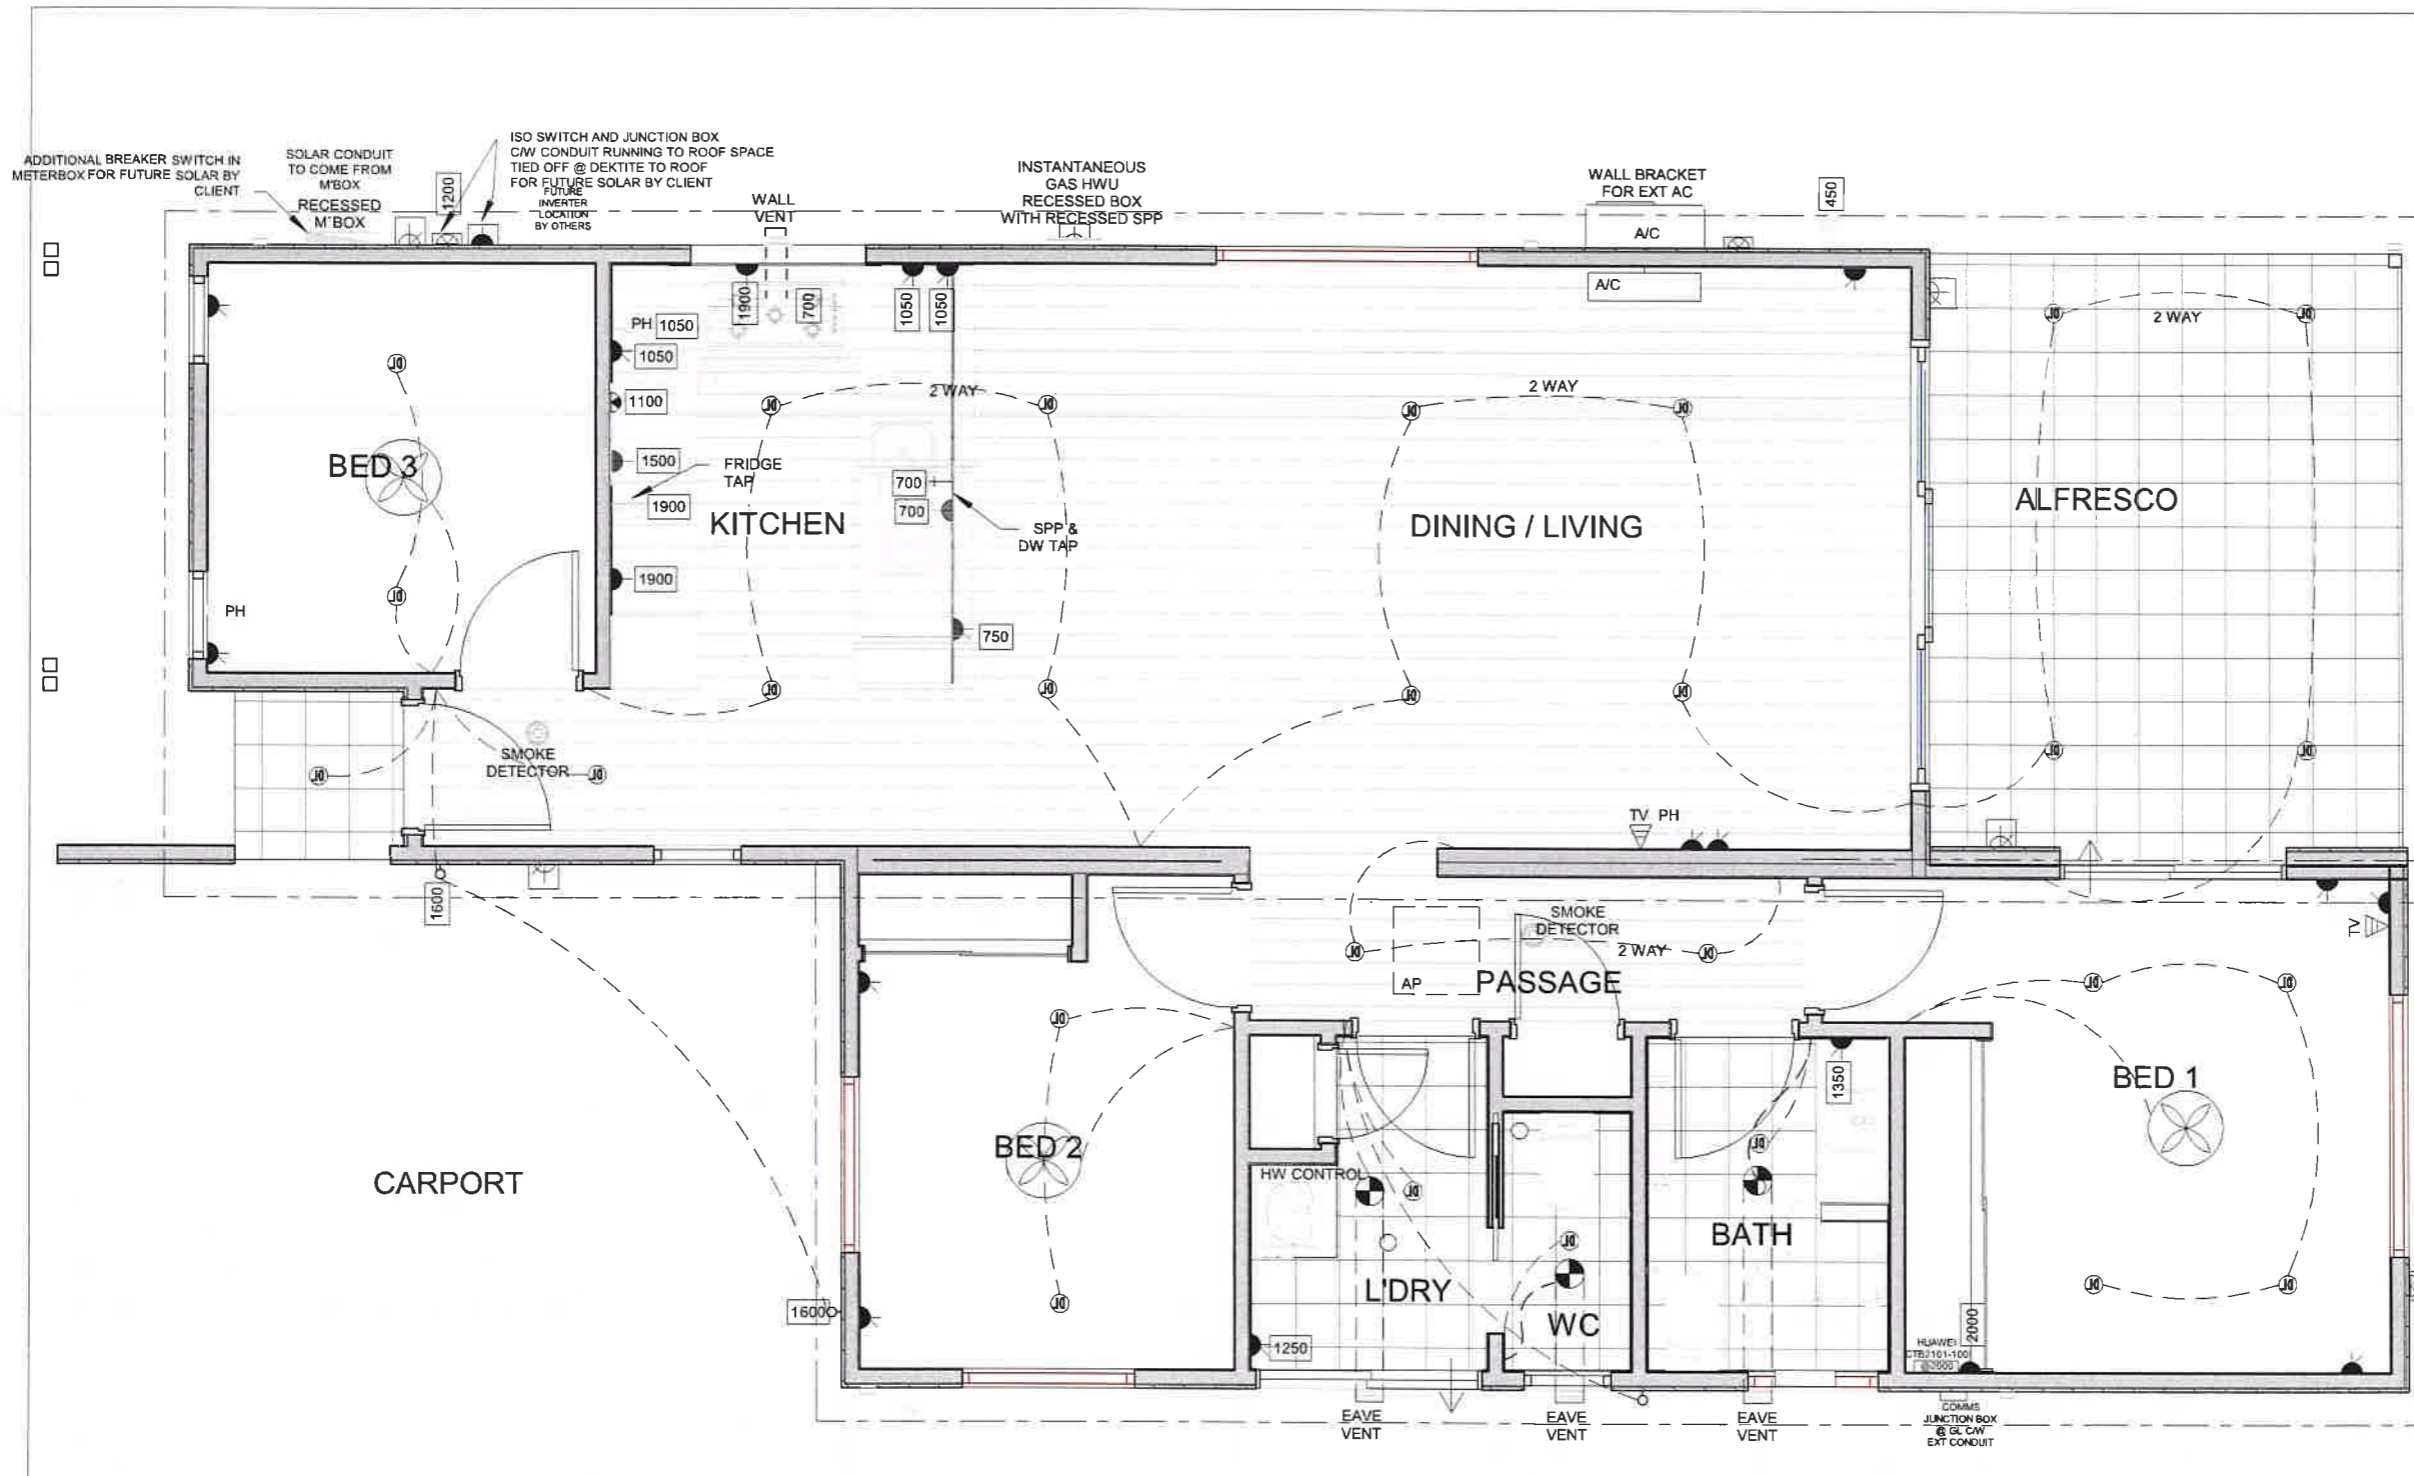

ELECTRICAL LEGEND	
	DOWN LIGHT
	LIGHT
	HEAT/FAN/LIGHT COMBO
	EXTRACT FAN
	EXTERNAL UP/DOWN LIGHT
	EXTERNAL BUNKER LIGHT
	COMBINED ELECTRICITY & GAS METER BOX
	GPO: 10 AMP DOUBLE WEATHERPROOF
	GPO: 10 AMP SINGLE WEATHERPROOF
	JUNCTION BOX
	20 AMP ISO SWITCH
	GPO: 10 AMP DOUBLE
	GPO: 10 AMP SINGLE
	TELEVISION POINT
	PHONE POINT
	HOT WATER CONTROL
	SMOKE DETECTOR
	AIR CONDITIONING HEAD UNIT
	AIR CONDITIONING CONDENSER UNIT

- ELECTRICAL NOTES:
1. ALL ELECTRICAL HEIGHTS ARE MEASURED FROM FINISH FLOOR LEVEL
  2. INTERNAL GENERAL POWER OUTLETS TO BE 300HT ABOVE FINISH FLOOR LEVEL UNLESS OTHERWISE NOTED
  3. EXTERNAL GENERAL POWER OUTLETS TO BE 1200HT ABOVE FINISH FLOOR LEVEL UNLESS NOTED
  4. EXTERNAL LIGHT FITTINGS TO BE 2000HT ABOVE FINISH FLOOR LEVEL - MEASURED TO UNDERSIDE OF FITTING
  5. ISO SWITCHES @ 450mm ABOVE FINISH FLOOR LEVEL
  6. EXTERNAL TAPS TO BE INSTALLED @ 450mm

Date:	Rev	Rev Date	Revision Description	Signed
10.04.2014	A	10.08.2023	UPDATED FOR TLB076	D.FOR
H(m <sup>2</sup> )	B	08.01.2024	UPDATED TO NEW BASE DRAWING	D.FOR
Drawn:	C	16.01.2024	UPDATED TO PRESTART	D.FOR
D.FOR	0	16.01.2024	ISSUED FOR CONSTRUCTION	D.FOR
Checked:				
S.ARM				


**NOTES:**

*[Handwritten signature]*

This drawing is copyright protected by copyright laws C 2010, Do not scale, Refer to dimensions




Client:	NLV	House Type:	FINLEY
Village:	TUART LAKES 076	Drawing Title:	ELECTRICAL PLAN
PROJECT No:	TLB076	CLIENT No:	Designer
Scale @ A3:	1 : 50	SHEET No:	002
		DRAWING No:	TLB076
		REV No:	0

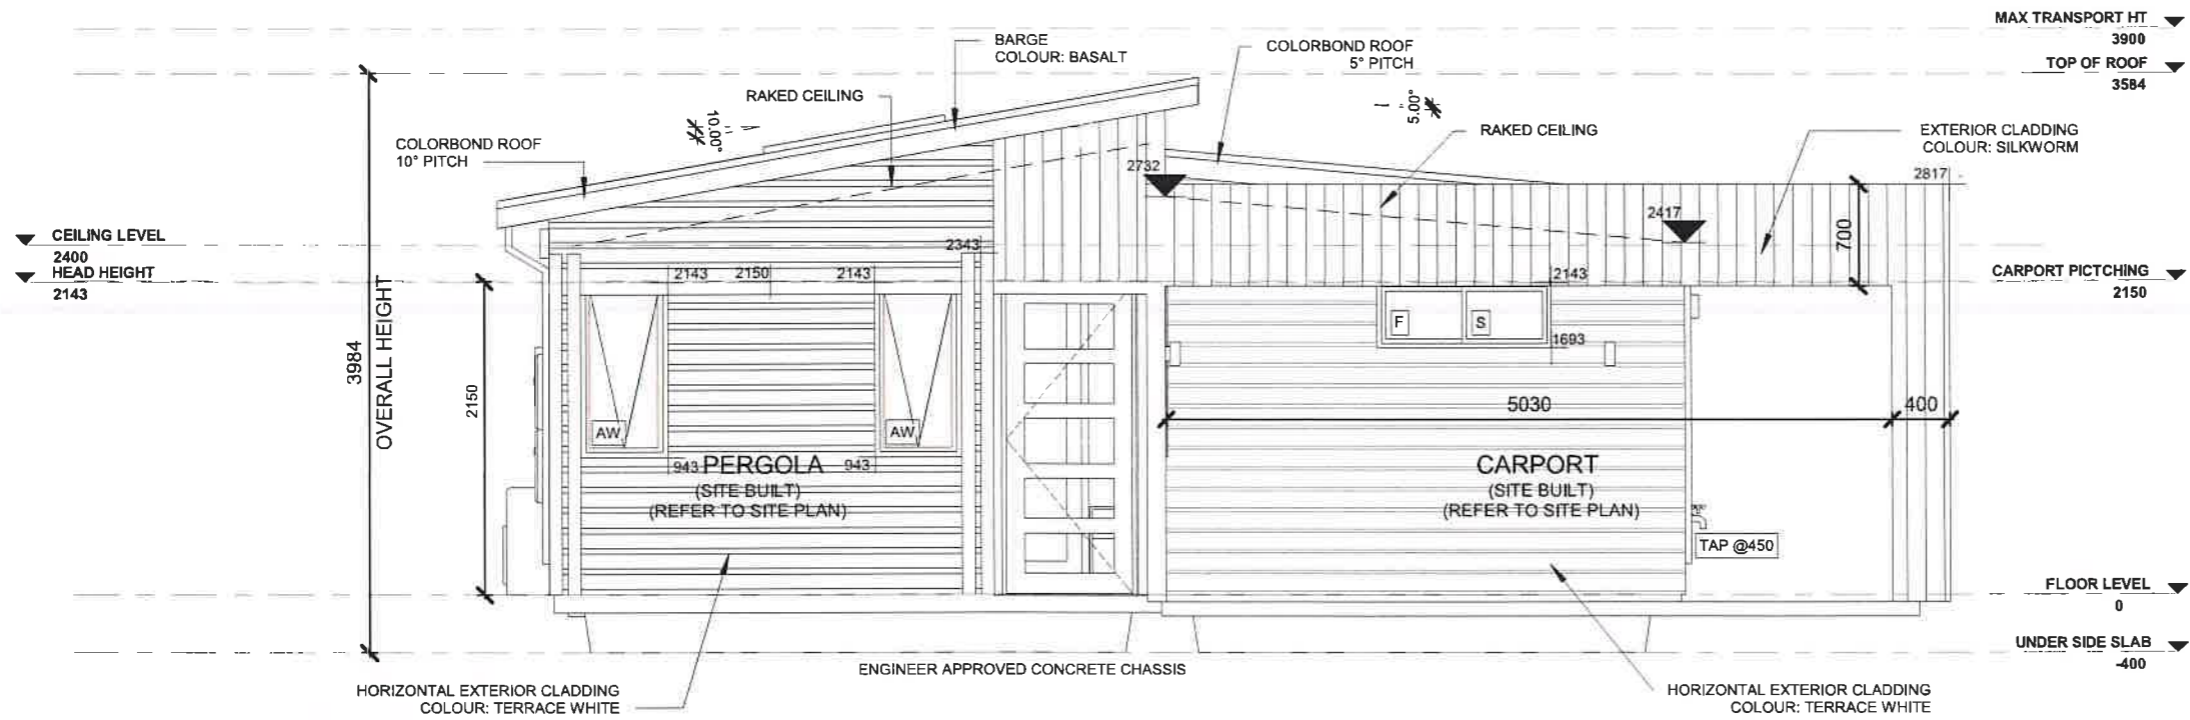

GUTTERS, ROOF, DOWN PIPES & POSTS - BASALT  
WINDOWS - STORM FRONT C/W BLACK HANDLES

**ELEVATION 1**

SCALE: 1 : 50

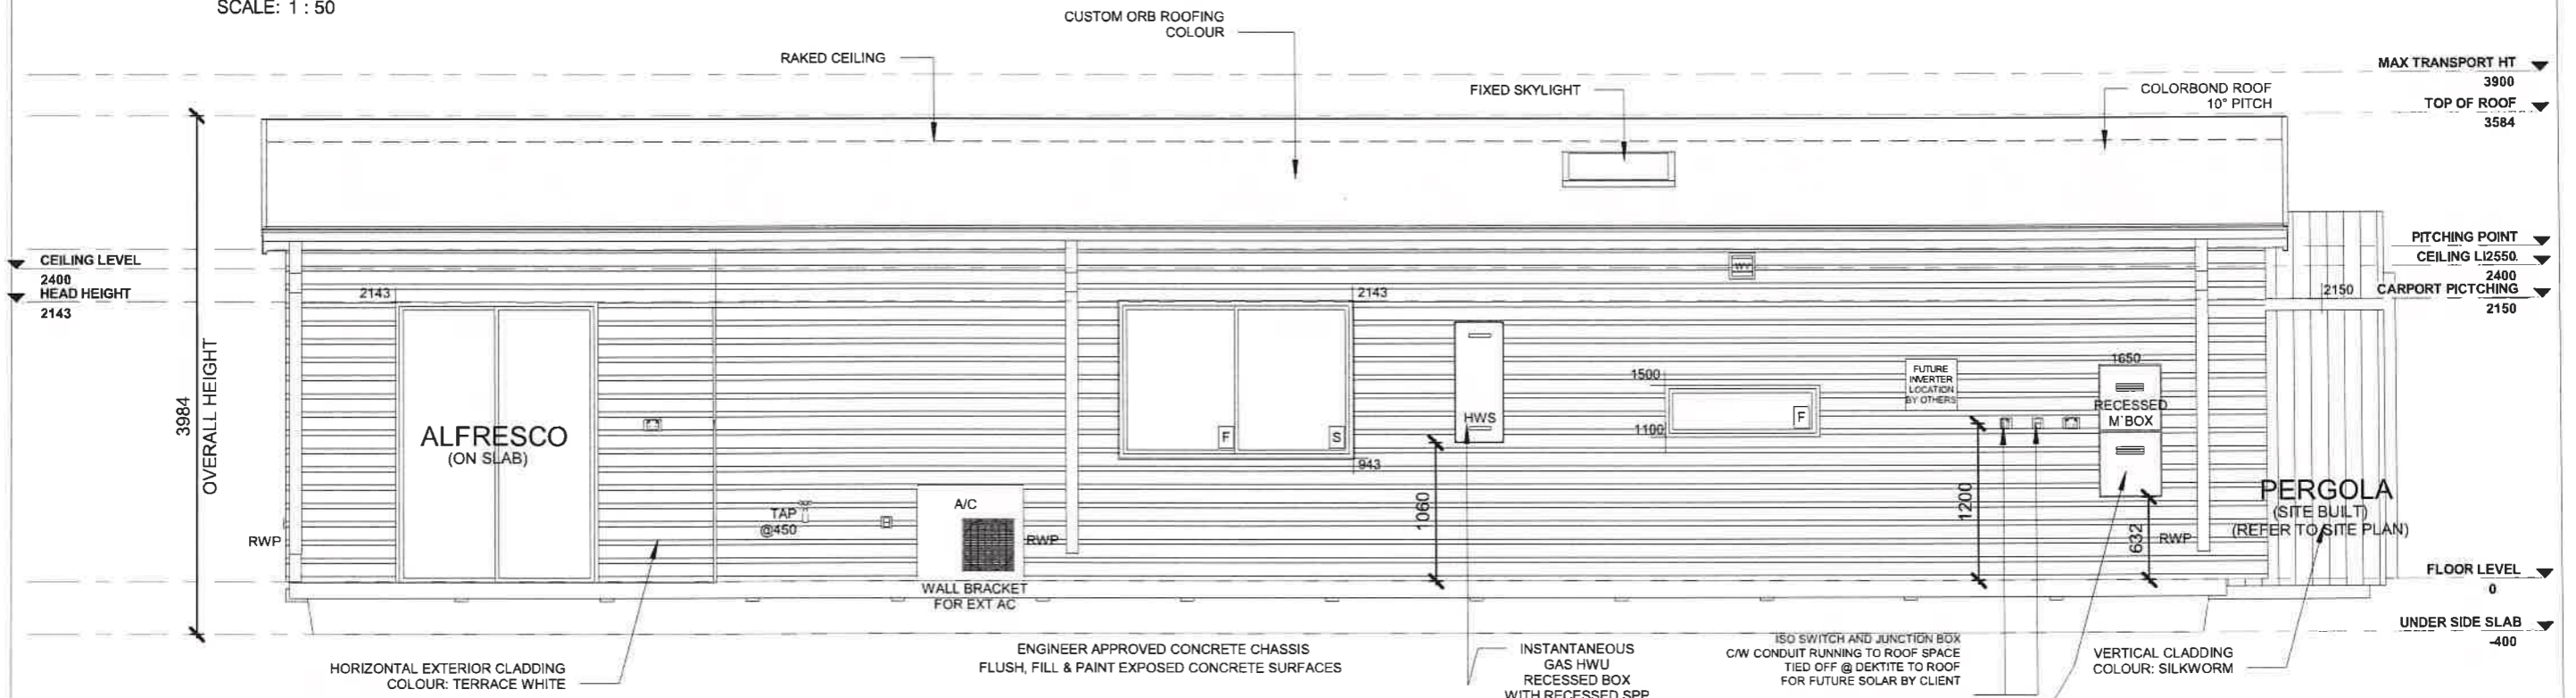

**COLOR SCHEME 8**

**ELEVATION 2**

SCALE: 1 : 50

Date:	Rev	Rev Date	Revision Description	Signed
10.04.2014	B	08.01.2024	UPDATED TO NEW BASE DRAWING	D.FOR
H(m <sup>2</sup> )	C	16.01.2024	UPDATED TO PRESTART	D.FOR
Drawn:	0	16.01.2024	ISSUED FOR CONSTRUCTION	D.FOR
D.FOR				
Checked:				
S.ARM				


**NOTES:**

*[Handwritten signature]*

This drawing is copyright protected by copyright laws C 2010, Do not scale, Refer to dimensions




Client:	NLV	House Type:	FINLEY
Village:	TUART LAKES 076	Drawing Title:	ELEVATION 1 & 2
PROJECT No:	TLB076	CLIENT No:	Designer
Scale @ A3:	1 : 50	SHEET No:	003
		DRAWING No:	TLB076
		REV No:	0

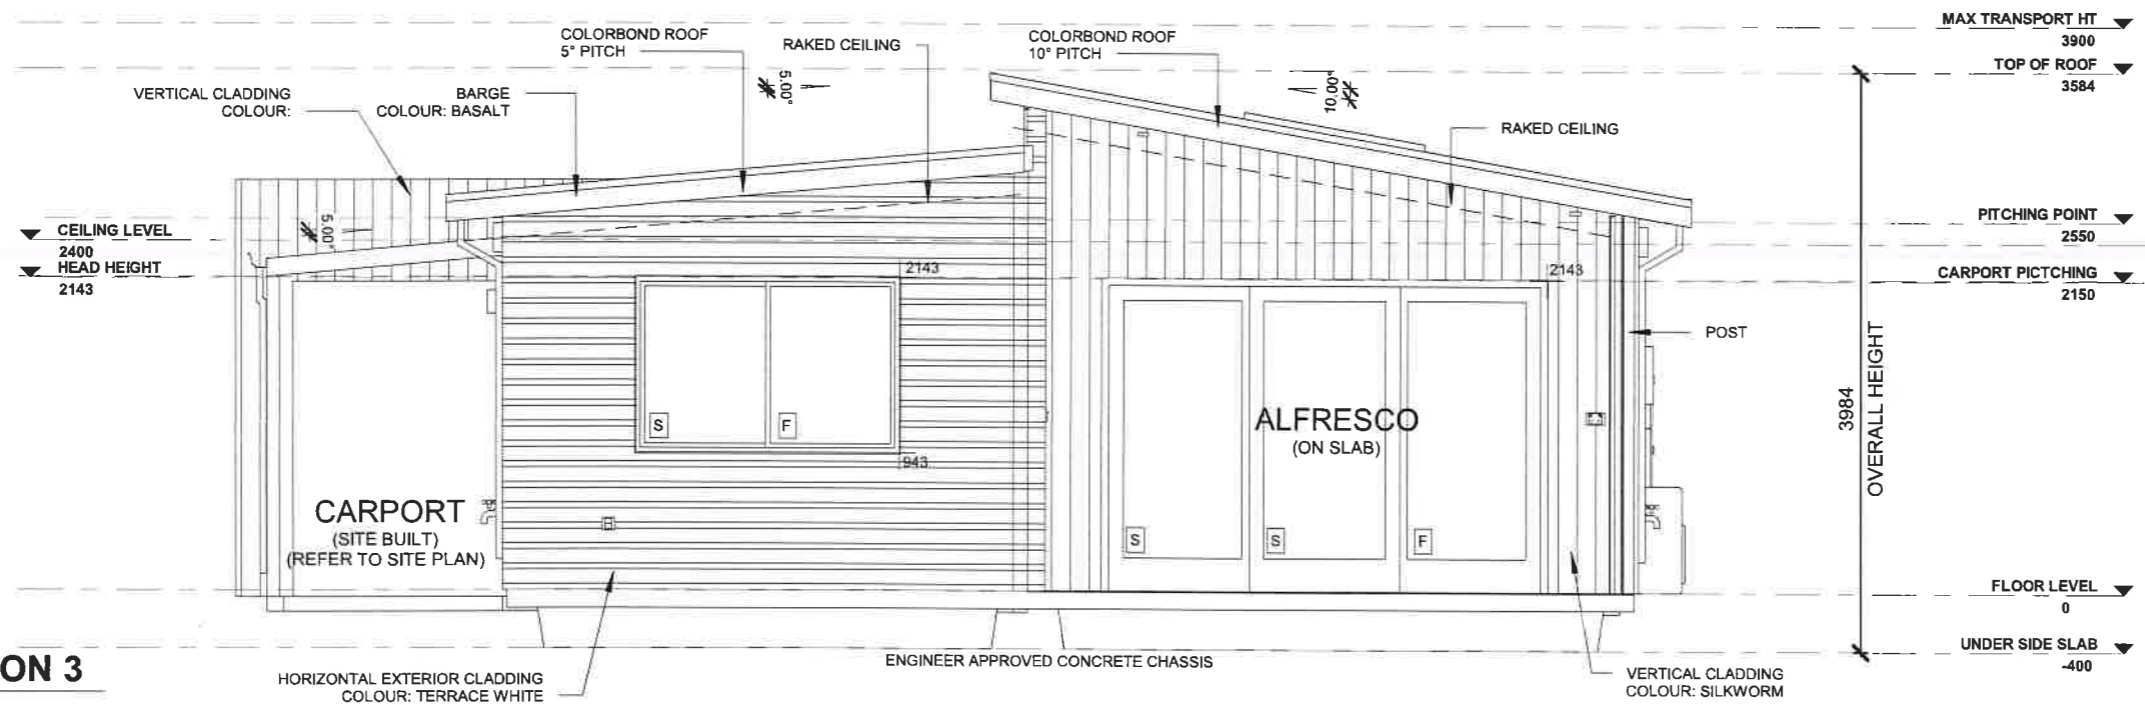

**ELEVATION 3**

SCALE: 1 : 50

GUTTERS, ROOF, DOWN PIPES & POSTS - BASALT  
 WINDOWS - STORM FRONT C/W BLACK HANDLES

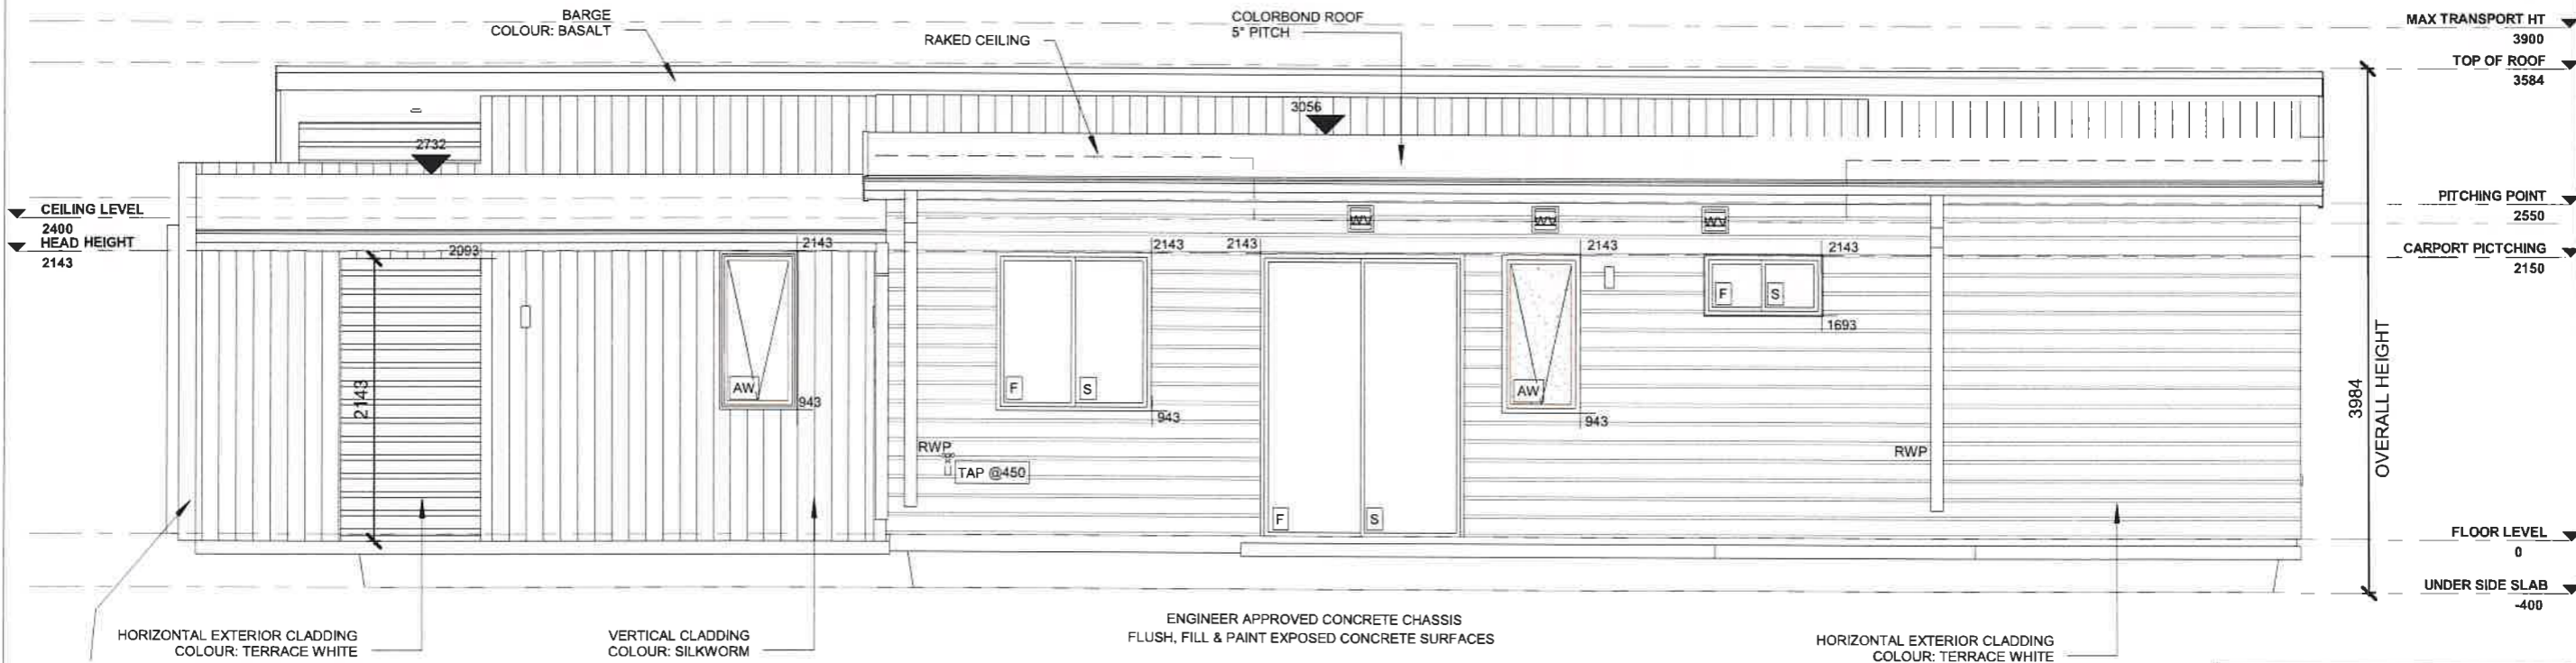

**ELEVATION 4**

SCALE: 1 : 50

**COLOR SCHEME 8**

Date:	Rev	Rev Date	Revision Description	Signed
10.04.2014	A	10.08.2023	UPDATED FOR TLB076	D.FOR
H(m <sup>2</sup> )	B	08.01.2024	UPDATED TO NEW BASE DRAWING	D.FOR
Drawn:	C	16.01.2024	UPDATED TO PRESTART	D.FOR
D.FOR	0	16.01.2024	ISSUED FOR CONSTRUCTION	D.FOR
Checked:				
S.ARM				


**NOTES:**

*[Handwritten signature]*

This drawing is copyright protected by copyright laws C 2010, Do not scale, Refer to dimensions




Client:	NLV	House Type:	FINLEY
Village:	TUART LAKES 076	Drawing Title:	ELEVATION 3 & 4
PROJECT No:	TLB076	CLIENT No:	Designer
Scale @ A3:	1 : 50	SHEET No:	004
		DRAWING No:	TLB076
		REV No:	0

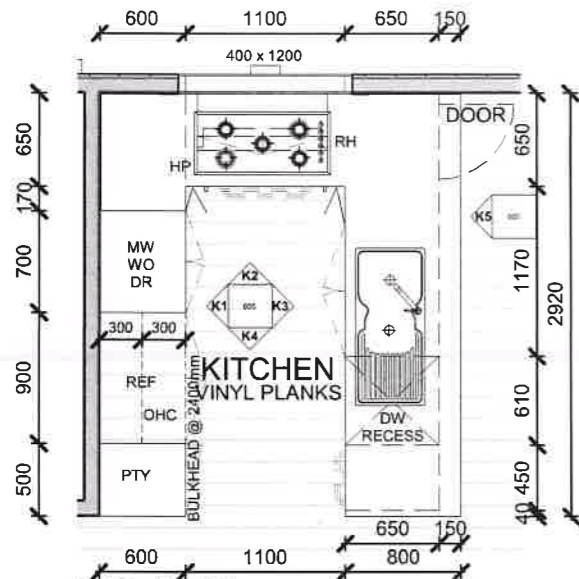


**KITCHEN**

SCALE: 1 : 50

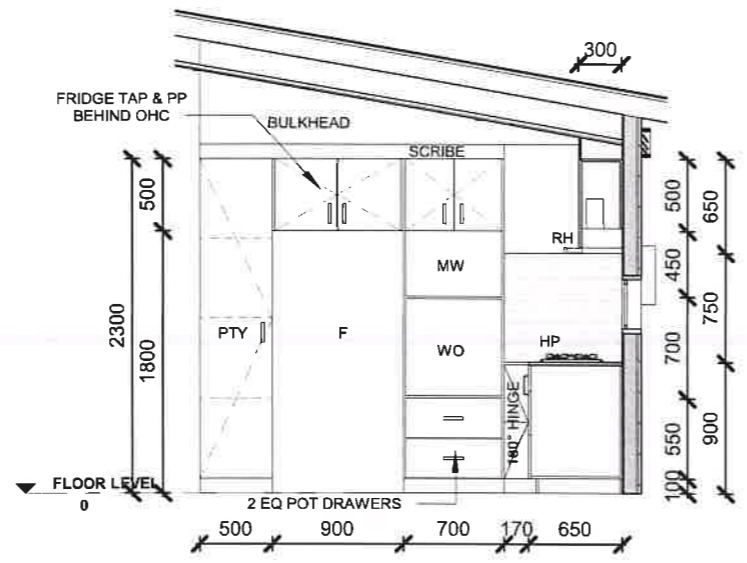


**KITCHEN 1**

SCALE: 1 : 50

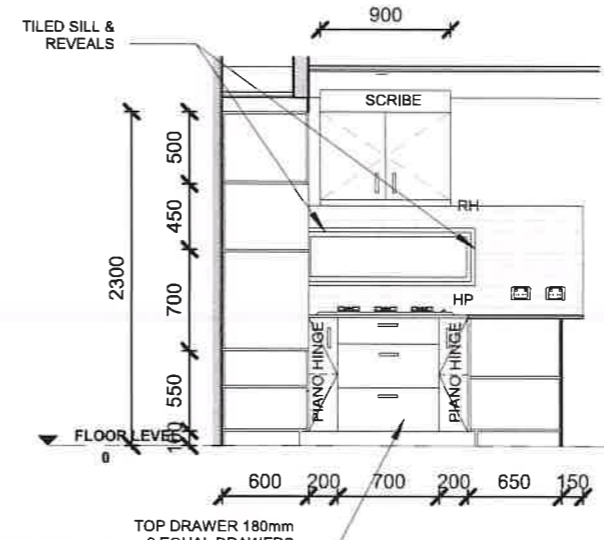

**KITCHEN 2**

SCALE: 1 : 50

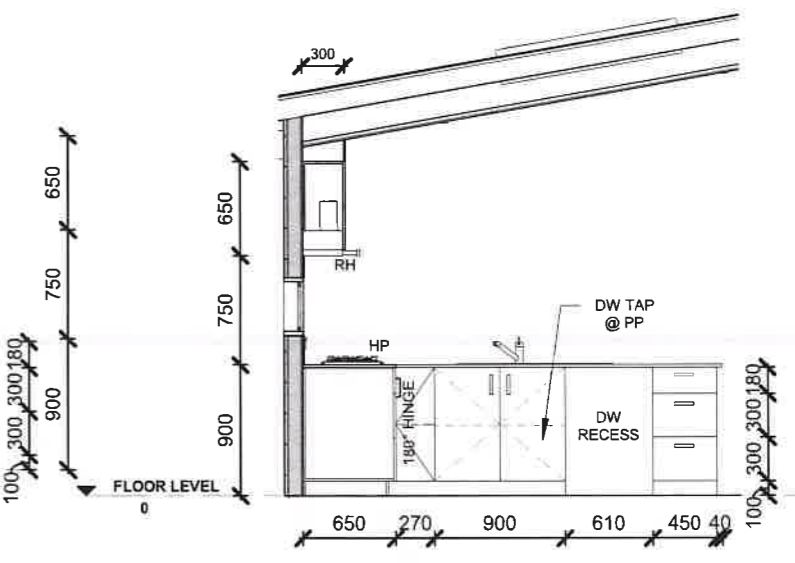


**KITCHEN 3**

SCALE: 1 : 50




**KITCHEN**

SCALE:

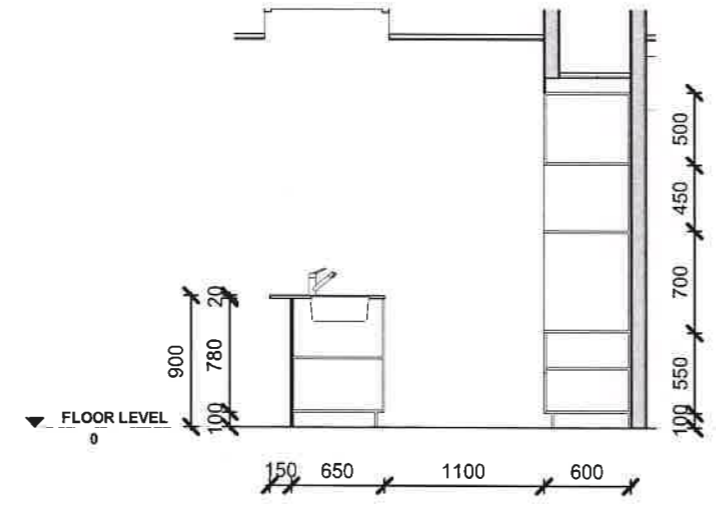

**KITCHEN 4**

SCALE: 1 : 50

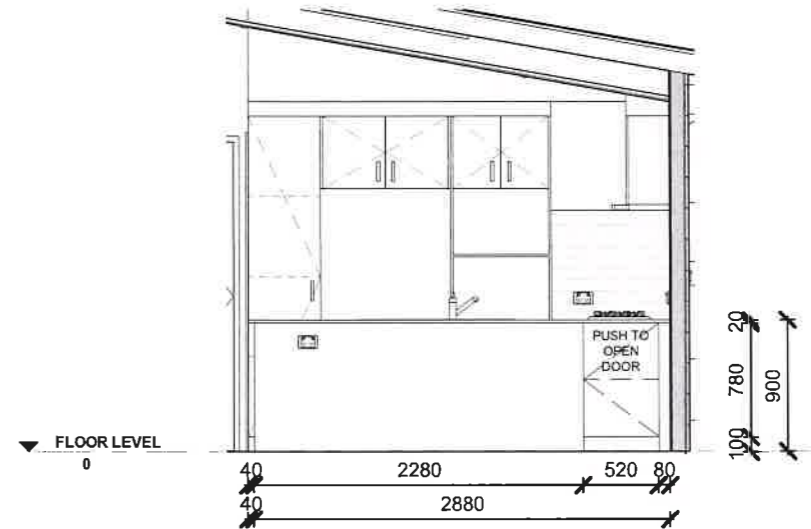

**KITCHEN 5**

SCALE: 1 : 50


Date:	Rev	Rev Date	Revision Description	Signed
10.04.2014	A	10.08.2023	UPDATED FOR TLB076	D.FOR
H(m <sup>2</sup> )	B	08.01.2024	UPDATED TO NEW BASE DRAWING	D.FOR
	C	16.01.2024	UPDATED TO PRESTART	D.FOR
Drawn:	D	16.01.2024	ISSUED FOR CONSTRUCTION	D.FOR
Checked:	S.ARM			

**NOTES:**


This drawing is copyright protected by copyright laws C 2010, Do not scale, Refer to dimensions




Client:	NLV	House Type:	FINLEY
Village:	TUART LAKES 076	Drawing Title:	KITCHEN
PROJECT No:	TLB076	CLIENT No:	Designer
		SHEET No:	005
		REV No:	0
	Scale @ A3: 1 : 50	DRAWING No:	TLB076

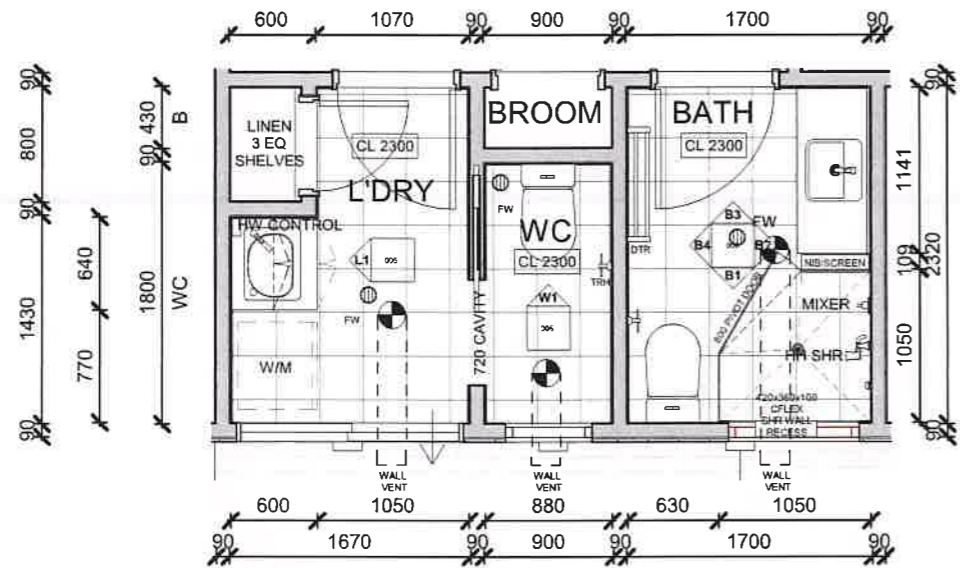


**WET AREA**  
SCALE: 1 : 50

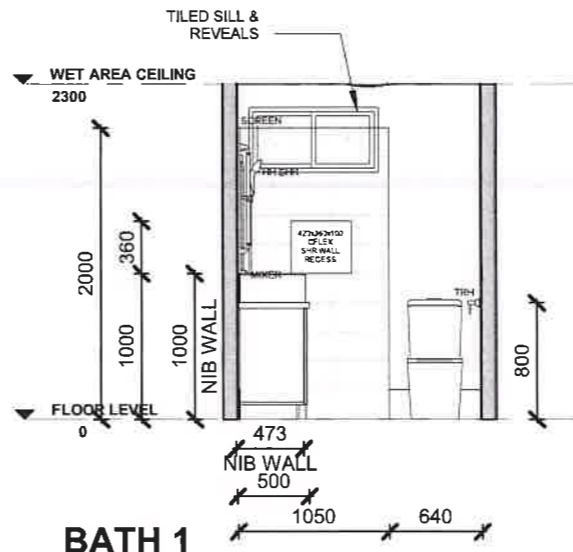


**BATH 1**  
SCALE: 1 : 50

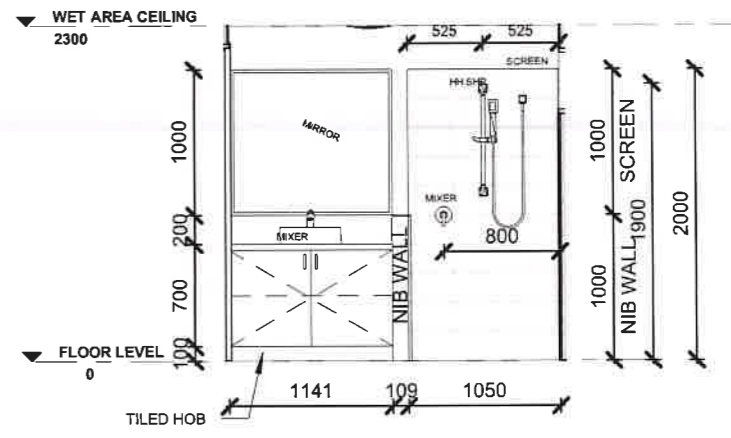


**BATH 2**  
SCALE: 1 : 50

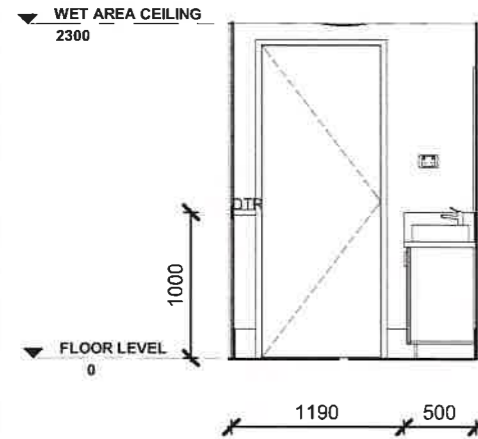


**BATH 3**  
SCALE: 1 : 50

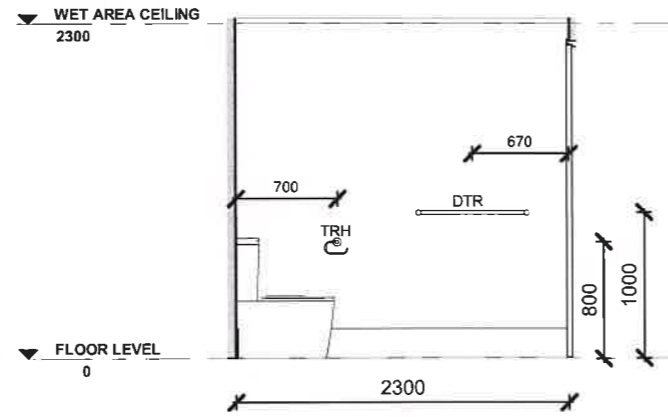

**BATH 4**  
SCALE: 1 : 50

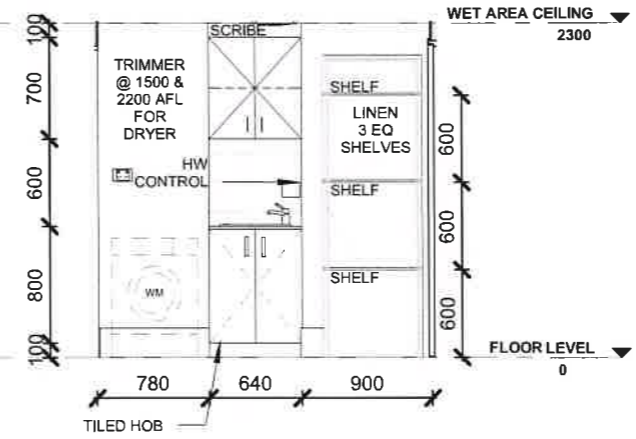

**L1**  
SCALE: 1 : 50

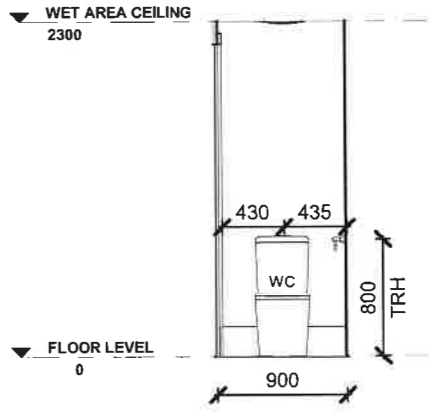

**W1**  
SCALE: 1 : 50


Date:	Rev	Rev Date	Revision Description	Signed
10.04.2014	A	10.08.2023	UPDATED FOR TLB076	D.FOR
H(m <sup>2</sup> )	B	08.01.2024	UPDATED TO NEW BASE DRAWING	D.FOR
Drawn:	C	16.01.2024	UPDATED TO PRESTART	D.FOR
D.FOR	0	16.01.2024	ISSUED FOR CONSTRUCTION	D.FOR
Checked:				
S.ARM				

**NOTES:**

This drawing is copyright protected by copyright laws C 2010, Do not scale, Refer to dimensions




Client:	NLV	House Type:	FINLEY
Village:	TUART LAKES 076	Drawing Title:	WET AREAS
PROJECT No:	TLB076	CLIENT No:	Designer
Scale @ A3:	1 : 50	SHEET No:	006
		DRAWING No:	TLB076
		REV No:	0

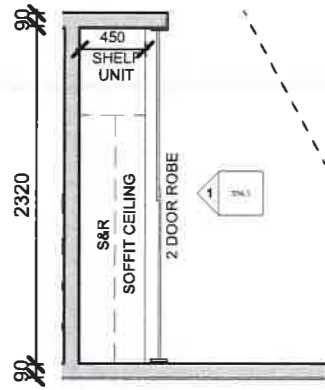


**BED 1 - ROBE**

SCALE: 1 : 50

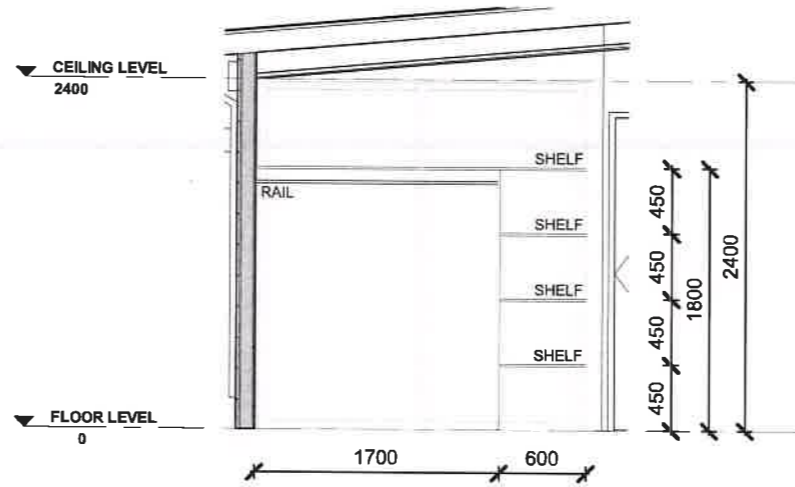


**BED1 - ROBE**

SCALE: 1 : 50

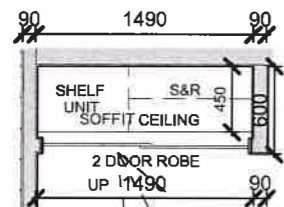

**BED 2 - ROBE**

SCALE: 1 : 50

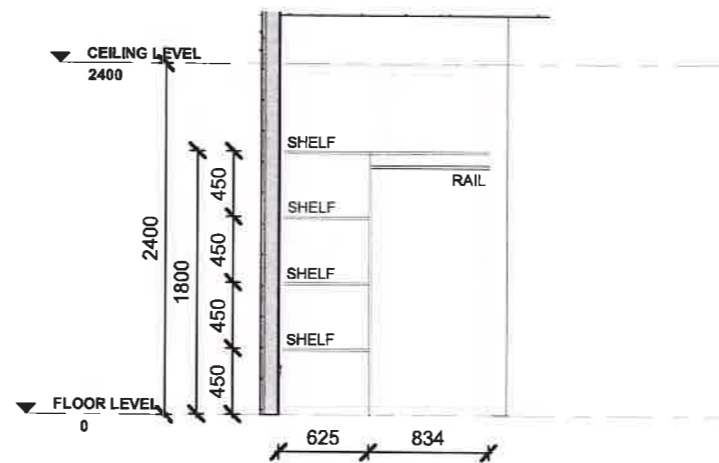

**BED 2 - ROBE**

SCALE: 1 : 50

Date:	Rev	Rev Date	Revision Description	Signed
10.04.2014	A	10.08.2023	UPDATED FOR TLB076	D.FOR
H(m <sup>2</sup> )	B	08.01.2024	UPDATED TO NEW BASE DRAWING	D.FOR
	C	16.01.2024	UPDATED TO PRESTART	D.FOR
Drawn:	0	16.01.2024	ISSUED FOR CONSTRUCTION	D.FOR
D.FOR				
Checked:				
S.ARM				

**NOTES:**

This drawing is copyright protected by copyright laws C 2010, Do not scale, Refer to dimensions



Client:	NLV	House Type:	FINLEY
Village:	TUART LAKES 076	Drawing Title:	INTERNALS
PROJECT No:	TLB076	CLIENT No:	Designer
		SHEET No:	006.5
		REV No:	0
	Scale @ A3: 1 : 50	DRAWING No:	TLB076



Date:	Rev	Rev Date	Revision Description	Signed
10.04.2014	A	10.08.2023	UPDATED FOR TLB076	D.FOR
H(m²)	B	08.01.2024	UPDATED TO NEW BASE DRAWING	D.FOR
	C	16.01.2024	UPDATED TO PRESTART	D.FOR
Drawn:	0	16.01.2024	ISSUED FOR CONSTRUCTION	D.FOR
D.FOR				
Checked:				
S.ARM				

**NOTES:**

This drawing is copyright protected by copyright laws C 2010, Do not scale, Refer to dimensions




Client: **NLV**  
 Village: **TUART LAKES 076**  
 PROJECT No: **TLB076**

House Type: **FINLEY**  
 Drawing Title: **RENDER**  
 CLIENT No: **Designer**  
 DRAWING No: **TLB076**

Scale @ A3: **1:1**

SHEET No: **007**

REV No: **0**

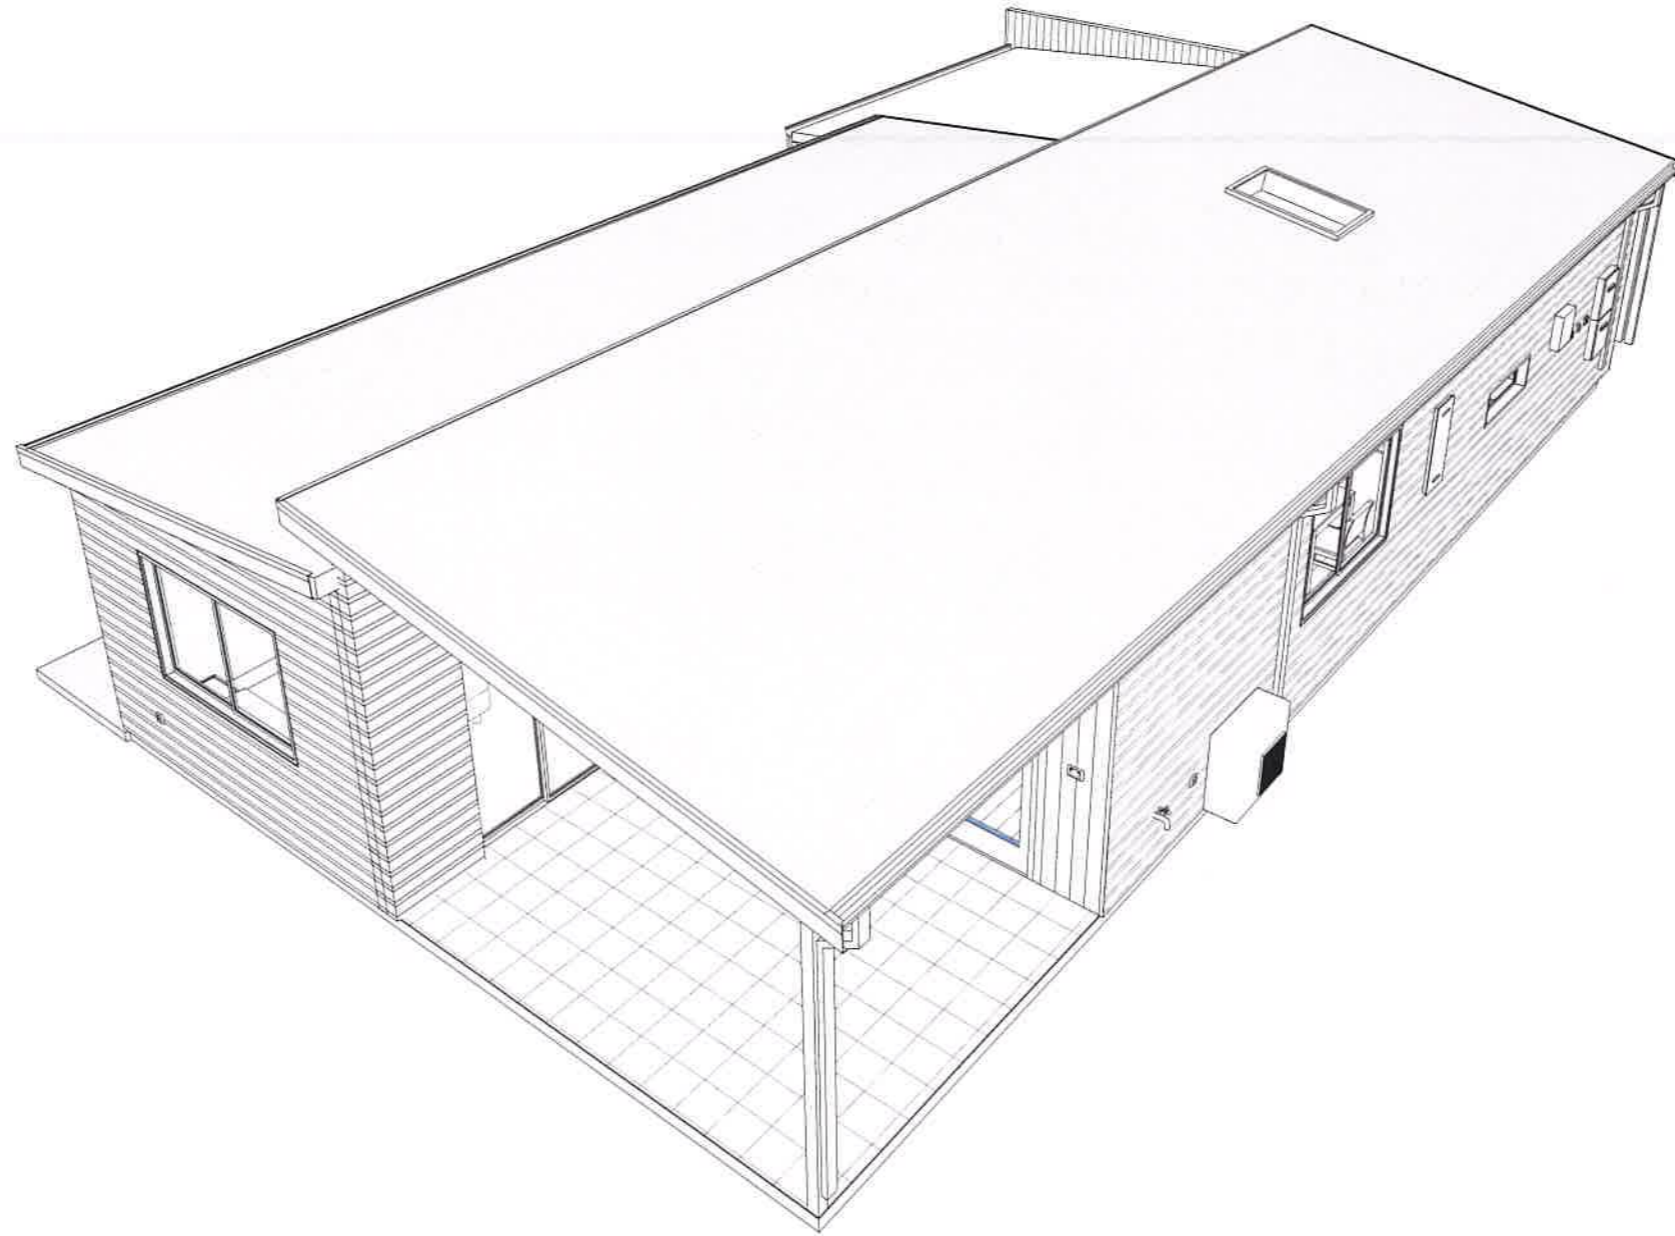


Date:	Rev	Rev Date	Revision Description	Signed
10.04.2014	A	10.08.2023	UPDATED FOR TLB076	D.FOR
H(m <sup>2</sup> )	B	08.01.2024	UPDATED TO NEW BASE DRAWING	D.FOR
	C	16.01.2024	UPDATED TO PRESTART	D.FOR
Drawn:	0	16.01.2024	ISSUED FOR CONSTRUCTION	D.FOR
D.FOR				
Checked:				
S.ARM				



**NOTES:**

*[Handwritten signature]*

This drawing is copyright protected by copyright laws C 2010. Do not scale, Refer to dimensions

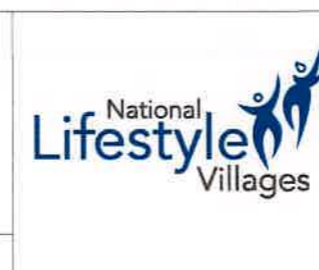

Client:		House Type:	
NLV		FINLEY	
Village:		Drawing Title:	
TUART LAKES 076		Roof Line	
PROJECT No:	CLIENT No:	SHEET No:	REV No:
TLB076	Designer	008	0
	DRAWING No:		
	TLB076		
	Scale @ A3:		

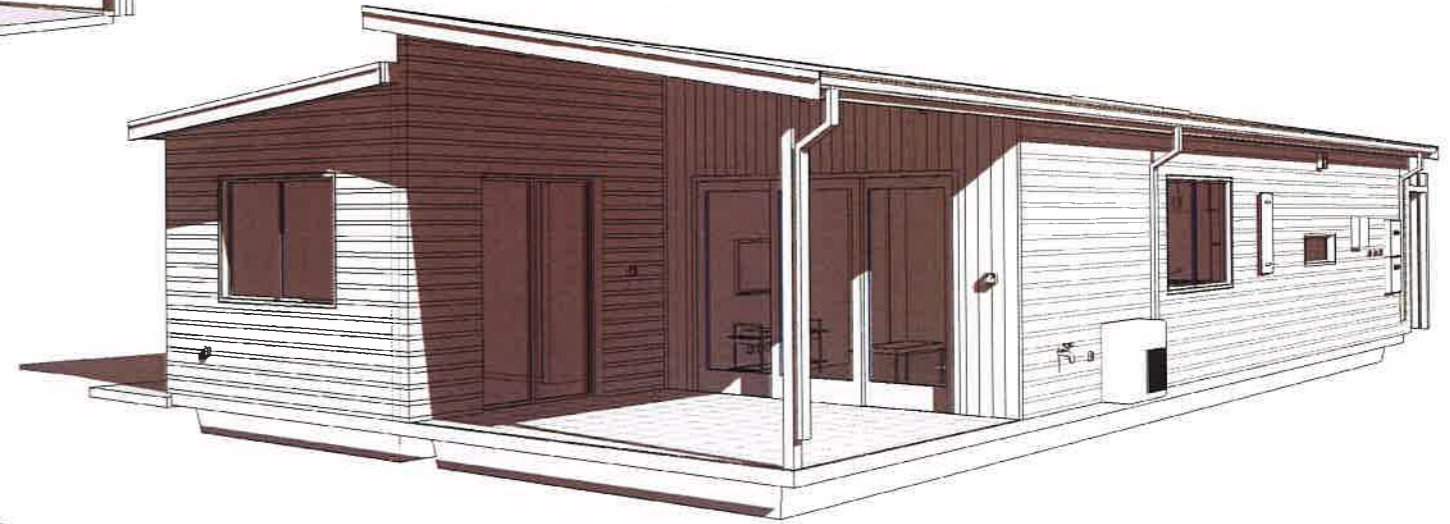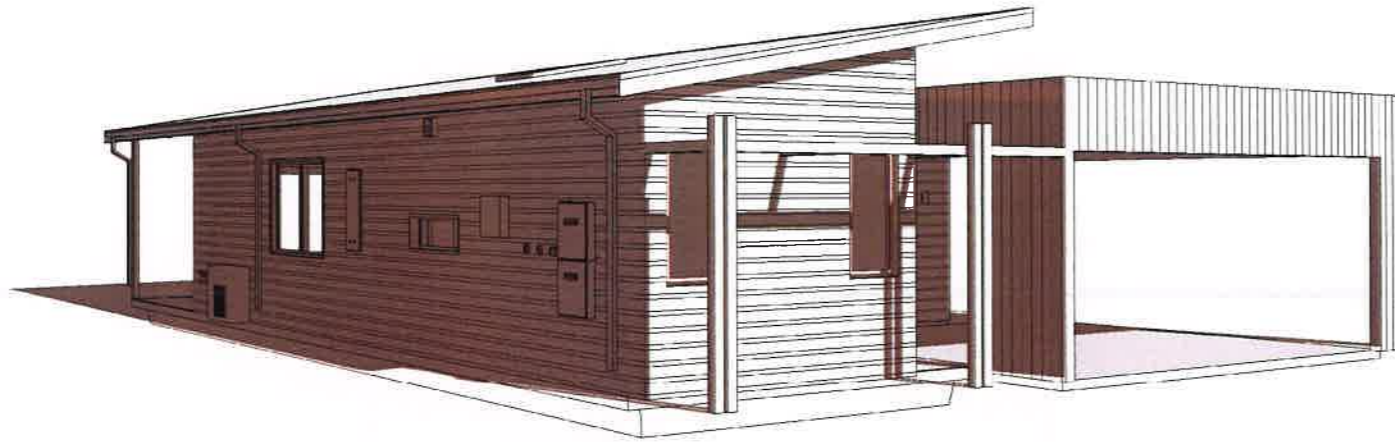

Date:	Rev	Rev Date	Revision Description	Signed
10.04.2014	A	10.08.2023	UPDATED FOR TLB076	D.FOR
H(m <sup>2</sup> )	B	08.01.2024	UPDATED TO NEW BASE DRAWING	D.FOR
	C	16.01.2024	UPDATED TO PRESTART	D.FOR
Drawn:	0	16.01.2024	ISSUED FOR CONSTRUCTION	D.FOR
D.FOR				
Checked:				
S.ARM				

**NOTES:**

This drawing is copyright protected by copyright laws C 2010, Do not scale, Refer to dimensions




Client:	NLV	House Type:	FINLEY		
Village:	TUART LAKES 076	Drawing Title:	3D VIEWS		
PROJECT No:	TLB076	CLIENT No:	Designer	SHEET No:	009
		Scale @ A3:	DRAWING No.		REV No:
			TLB076		0

**TRANSPORTABLE CONCRETE SLAB WHEEL ATTACHMENT**  
 4 SETS OF WHEELS FOR MODULES UP TO 12M LONG  
 6 SETS OF WHEELS FOR MODULES OVER 12M UP TO 15M

**TRANSPORTABLE CONCRETE SLAB TOW HITCH ATTACHMENT**  
 INSTALLED TO FRONT OF HOME SLAB AS PER ENGINEER DETAIL

PRE-LAY OF WIRING & STRUCTURAL MODIFICATIONS  
 FOR SOLAR DURING CONSTRUCTION.  
 NLV TO ARRANGE SOLAR INSTALLATION/CONNECTION ON SITE

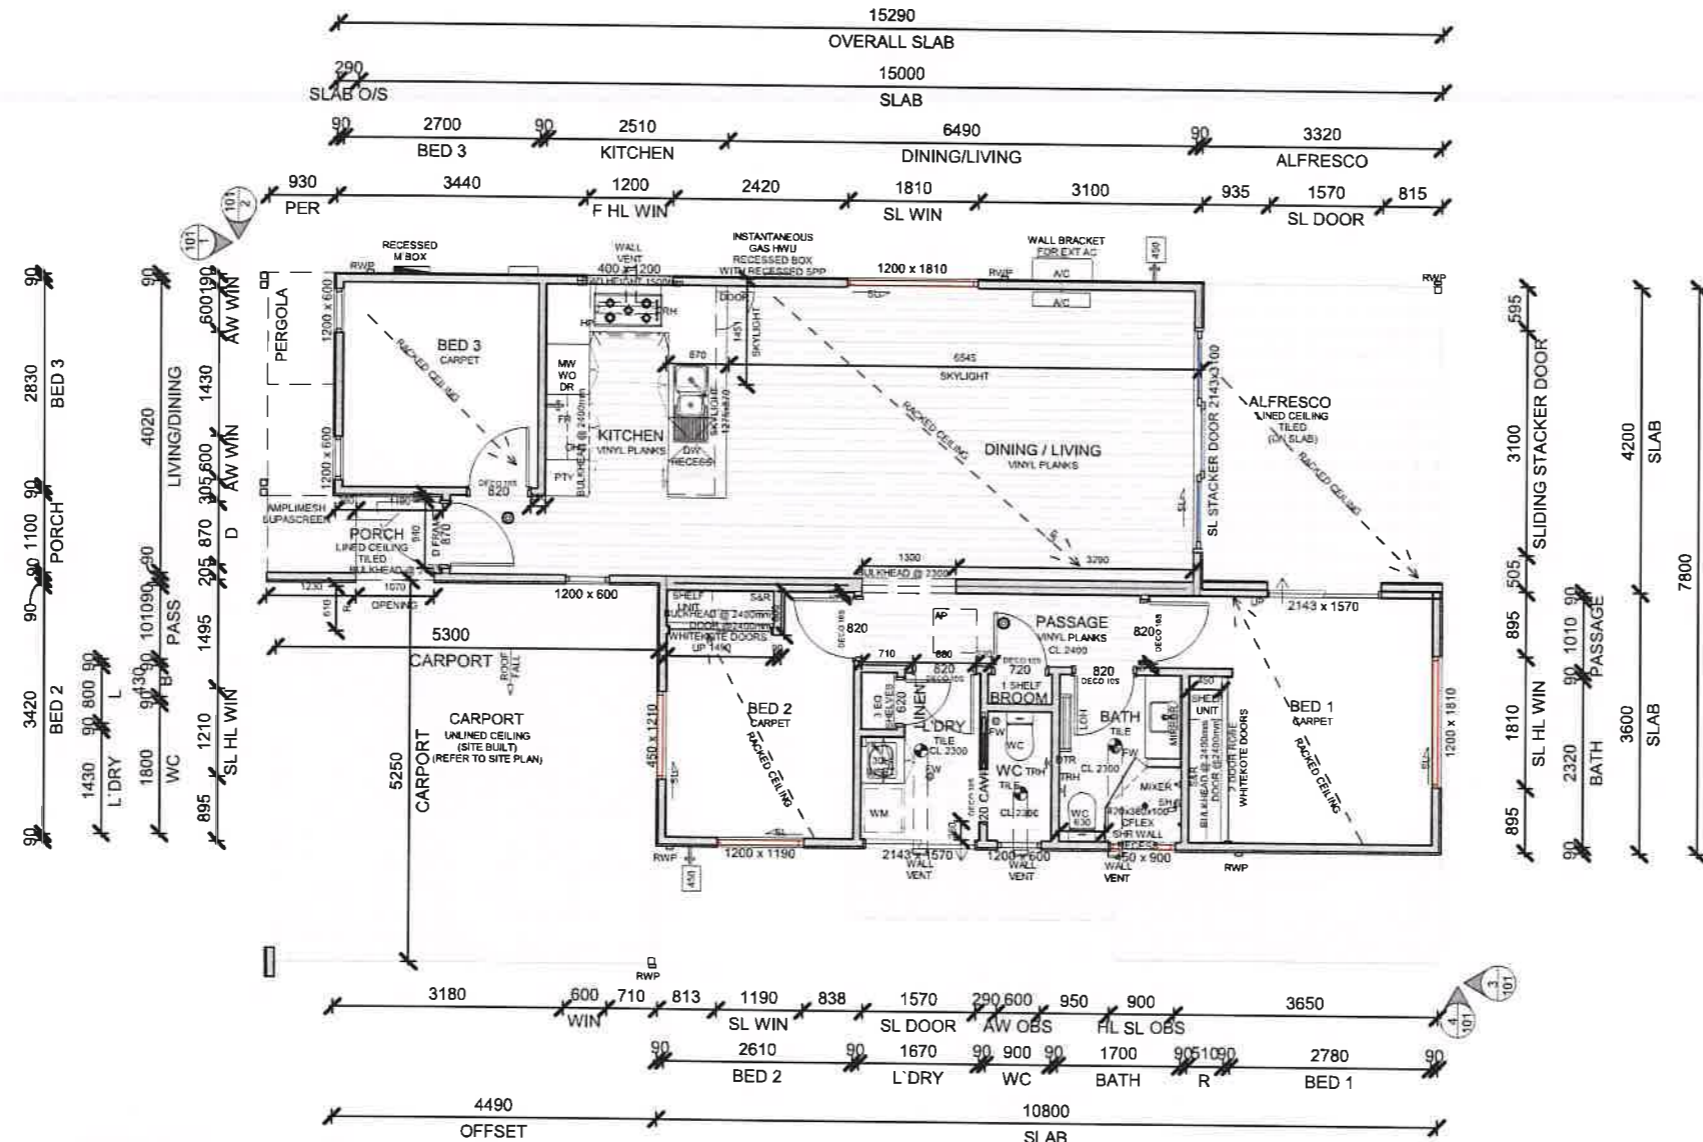

**FLOOR PLAN 1-100**

SCALE: 1 : 100

AREAS	
PORCH AREA:	1.3m <sup>2</sup>
HOUSE AREA:	88.8m <sup>2</sup>
ALFRESCO AREA:	13.7m <sup>2</sup>
CARPORT AREA:	27.8m <sup>2</sup>
<b>TOTAL:</b>	<b>131.6m<sup>2</sup></b>
HOUSE PERIMETER:	46.4m

INSULATION REQUIREMENTS	
REFER ENERGY REPORT FOR DETAILS	
EXTERNAL WALLS:	R2.5 BATTS & REFLECTIVE WRAP
INTERNAL WALLS:	R2.5 THROUGHOUT
CEILING:	R4.1 CEILING BATTS
ROOF:	55mm ANTICON

Date:	Rev	Rev Date	Revision Description	Signed
10.04.2014	A	10.08.2023	UPDATED FOR TLB076	D.FOR
	B	08.01.2024	UPDATED TO NEW BASE DRAWING	D.FOR
	C	16.01.2024	UPDATED TO PRESTART	D.FOR
	0	16.01.2024	ISSUED FOR CONSTRUCTION	D.FOR


**NOTES:**

*[Handwritten signature]*


This drawing is copyright protected by copyright laws C 2010, Do not scale, Refer to dimensions




Client:	NLV	House Type:	FINLEY
Village:	TUART LAKES 076	Drawing Title:	FLOOR PLAN 1-100
PROJECT No:	TLB076	CLIENT No:	Designer
		SHEET No:	100
		REV No:	0
	Scale @ A3: 1 : 100	DRAWING No:	TLB076

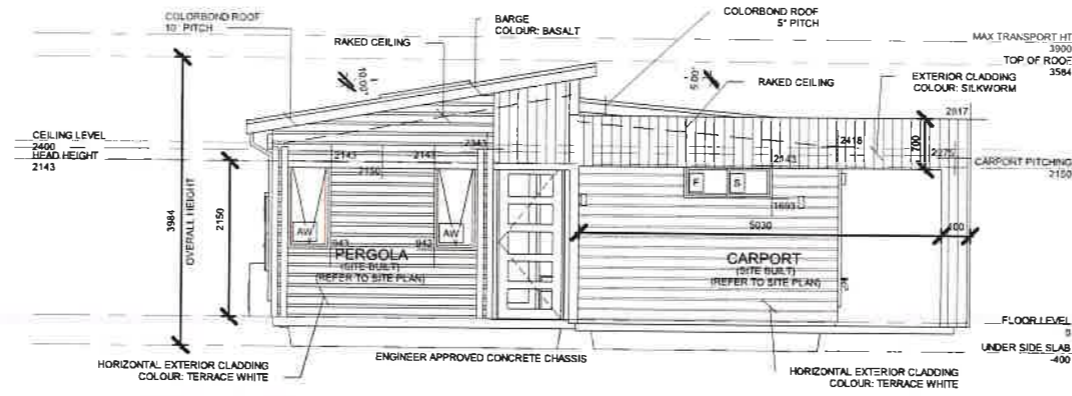


**ELEVATION 1**  
SCALE: 1 : 100

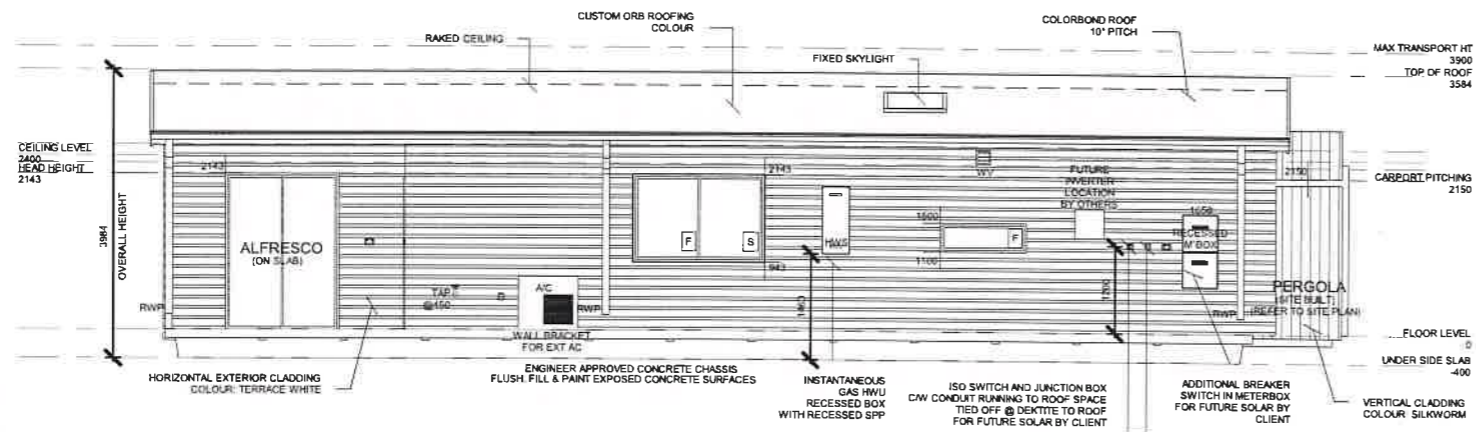

**ELEVATION 2**  
SCALE: 1 : 100

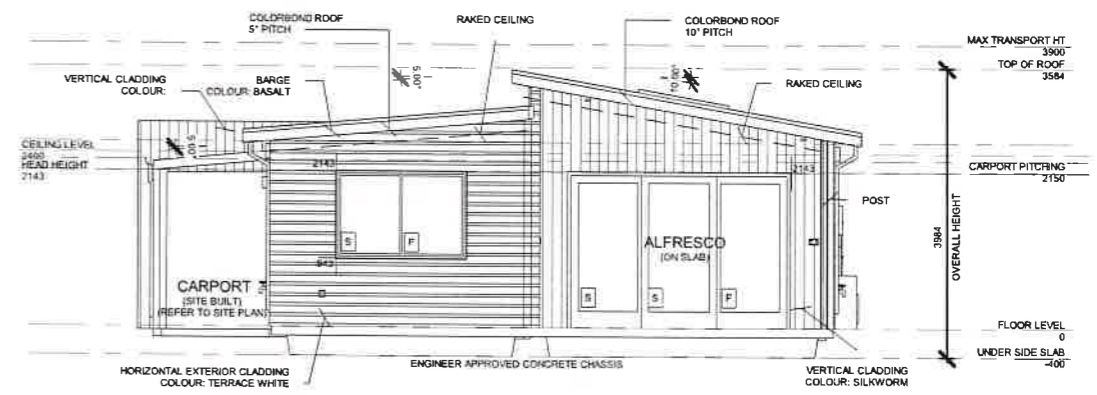

**ELEVATION 3**  
SCALE: 1 : 100

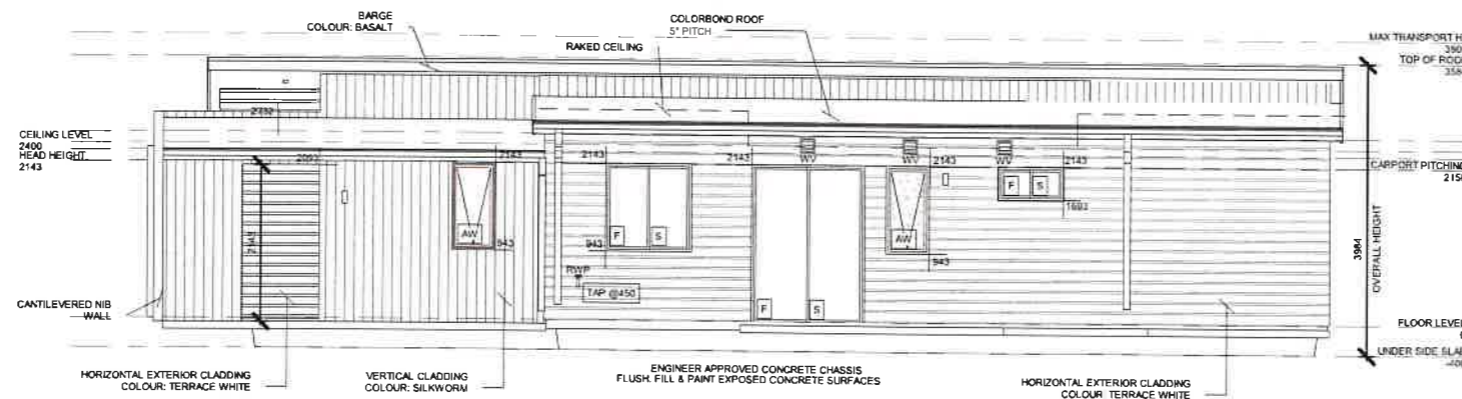

**ELEVATION 4**  
SCALE: 1 : 100

GUTTERS, ROOF, DOWN PIPES & POSTS - BASALT

WINDOWS - STORM FRONT C/W BLACK HANDLES

**COLOR SCHEME 8**

Date:	Rev	Rev Date	Revision Description	Signed
10.04.2014	A	10.08.2023	UPDATED FOR TLB076	D.FOR
H(m <sup>2</sup> )	B	08.01.2024	UPDATED TO NEW BASE DRAWING	D.FOR
	C	16.01.2024	UPDATED TO PRESTART	D.FOR
Drawn:	0	16.01.2024	ISSUED FOR CONSTRUCTION	D.FOR
D.FOR				
Checked:				
S.ARM				

**NOTES:**

*lym*  
*dr*

This drawing is copyright protected by copyright laws C 2010, Do not scale, Refer to dimensions



Client:	NLV	House Type:	FINLEY
Village:	TUART LAKES 076	Drawing Title:	ELEVATIONS 1-100
PROJECT No:	TLB076	CLIENT No:	Designer
		SHEET No:	101
		REV No:	0
	Scale @ A3: 1 : 100	DRAWING No:	TLB076