


TRANSPORTABLE CONCRETE SLAB WHEEL ATTACHMENT
 4 SETS OF WHEELS FOR MODULES UP TO 12M LONG
 6 SETS OF WHEELS FOR MODULES OVER 12M UP TO 15M
 E4'S PER ENGINEER DETAIL

TRANSPORTABLE CONCRETE SLAB TOW HITCH ATTACHMENT
 INSTALLED TO FRONT OF HOME SLAB AS PER ENGINEER DETAIL

PRE-LAY OF WIRING & STRUCTURAL MODIFICATIONS
 FOR SOLAR DURING CONSTRUCTION
 NLV TO ARRANGE SOLAR INSTALLATION/CONNECTION ON SITE

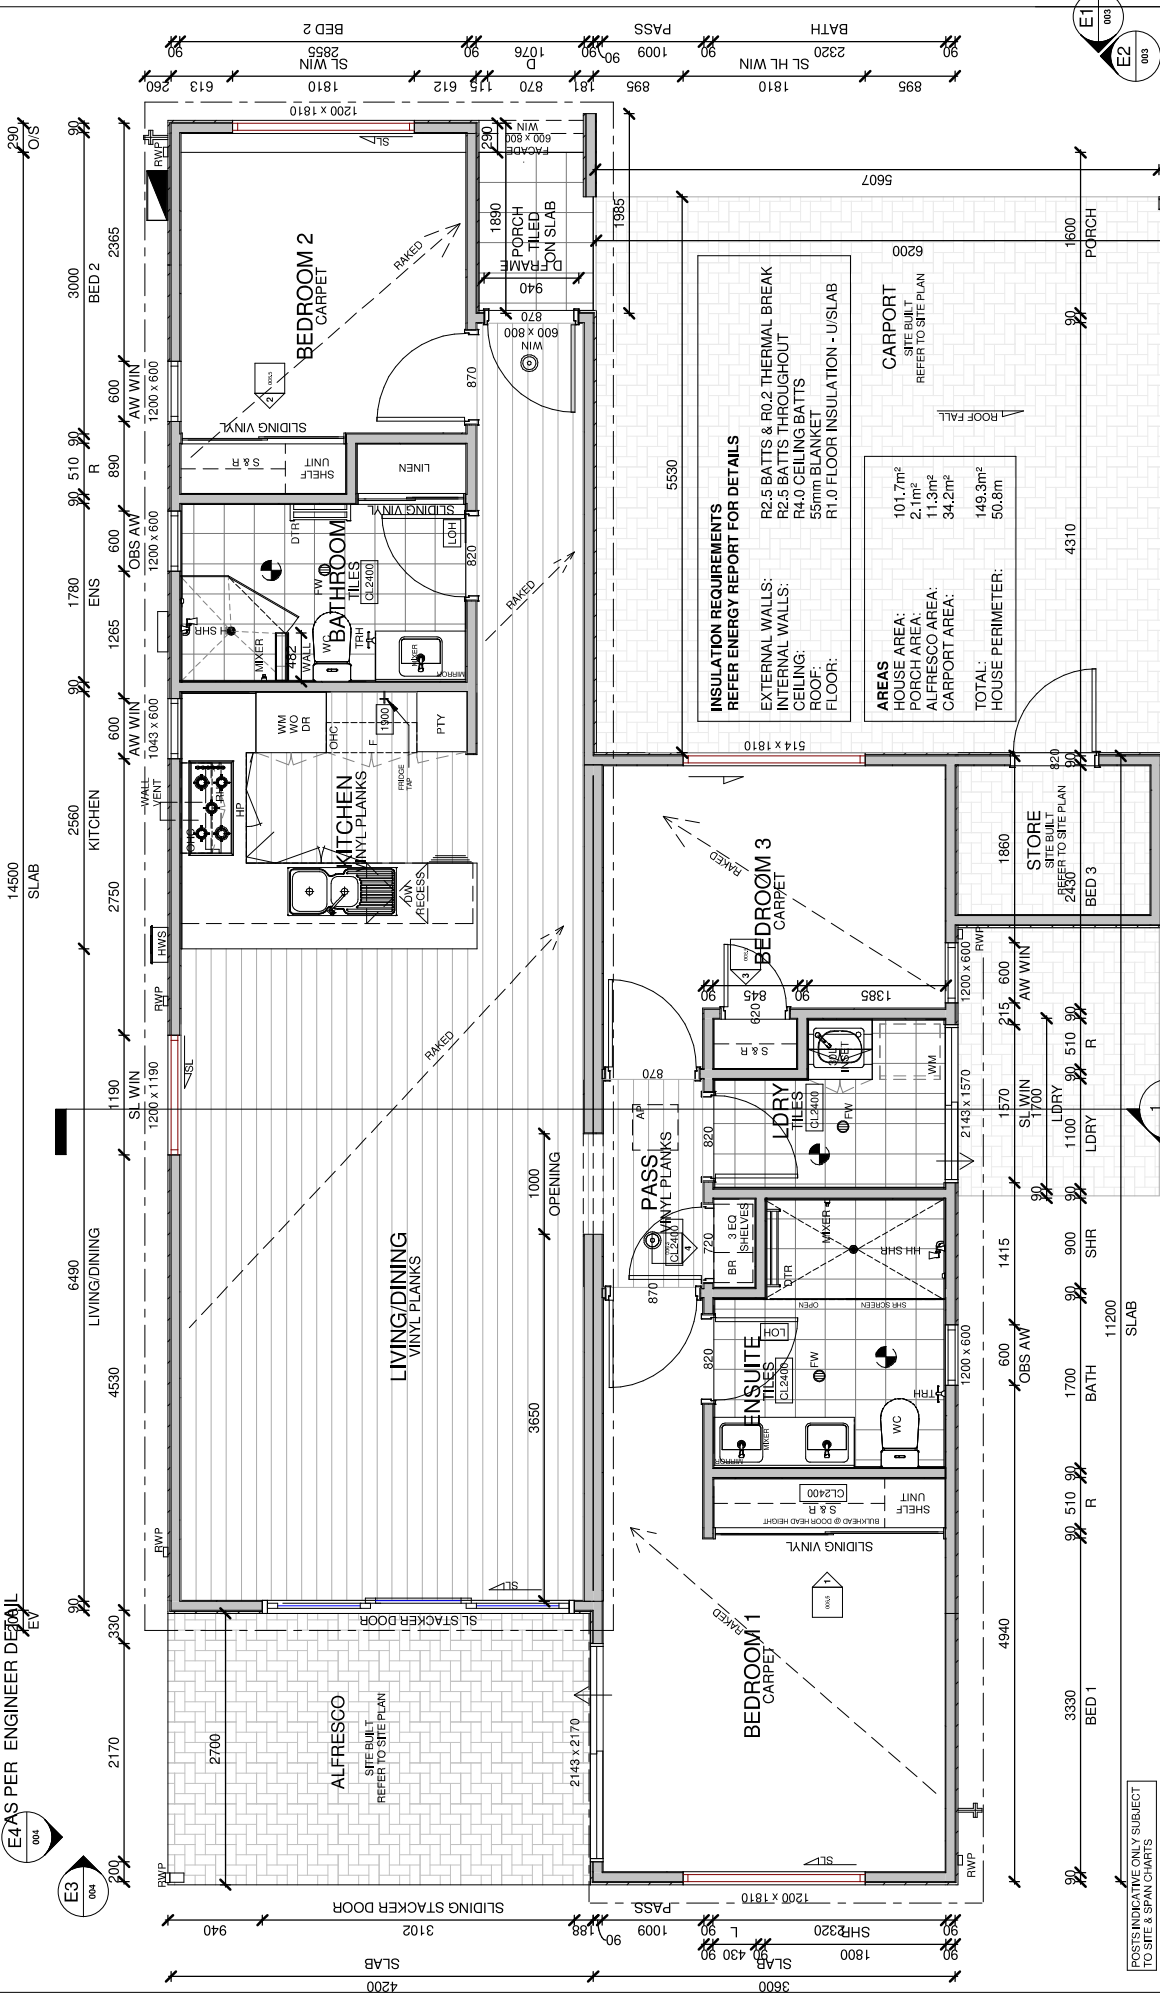

NOTES:

Rev	Rev Date	Revision Description	Signed
A	19.04.2022	UPDATED TO CVO	D.FOR
B	11.05.2022	CONSTRUCTION UPDATE FOX	D.FOR

Date:	10.04.2014	House Type:	JAQUES
Drawn:	D.FOR	Client:	NLV
Checked:	A.GOO	Village:	TUART LAKES 130
Scale @ A3:	1 : 50	Project No:	TLB130
Sheet No:	001	Client No:	TLB130
REV No:	B	Drawing No:	TLB130



This drawing is copyright protected by copyright laws C 2010. Do not scale. Refer to dimensions